


CLIENT NAME HERE

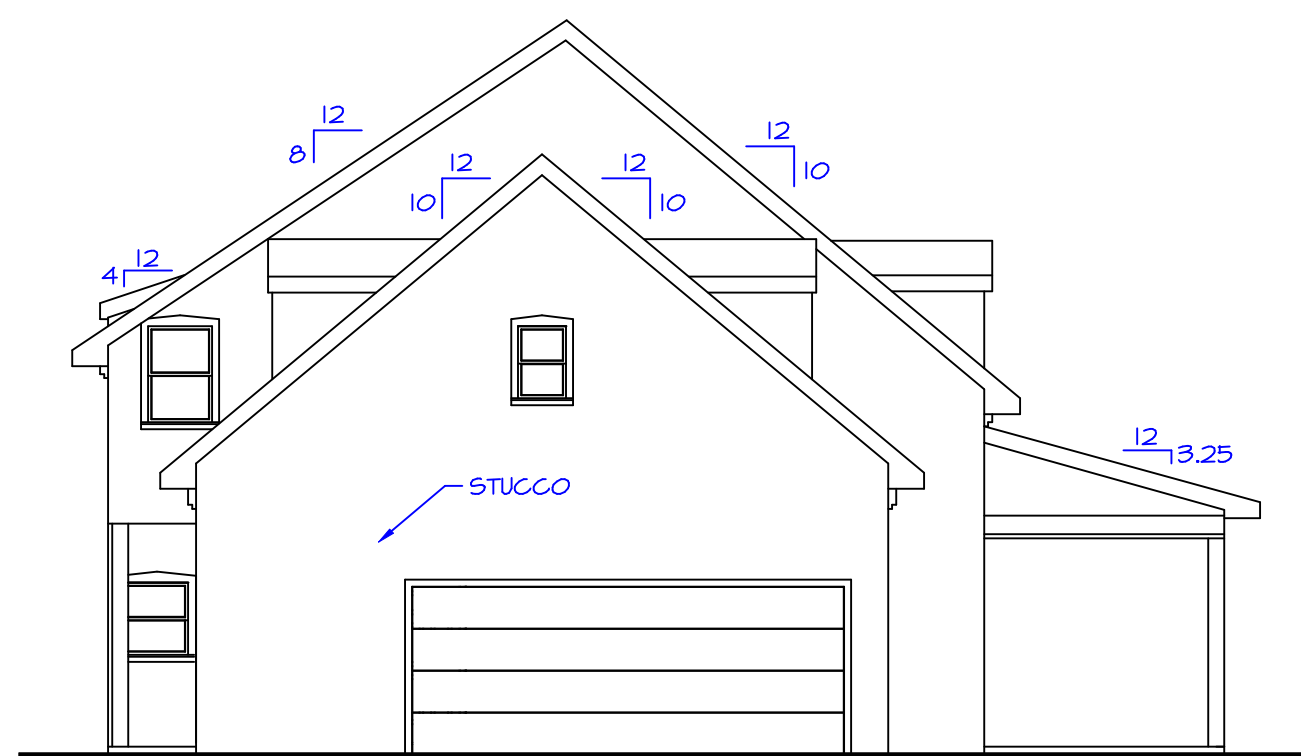


FRONT ELEVATION

SCALE: 1/4" = 1'-0"




LEFT ELEVATION

SCALE: 1/8" = 1'-0"

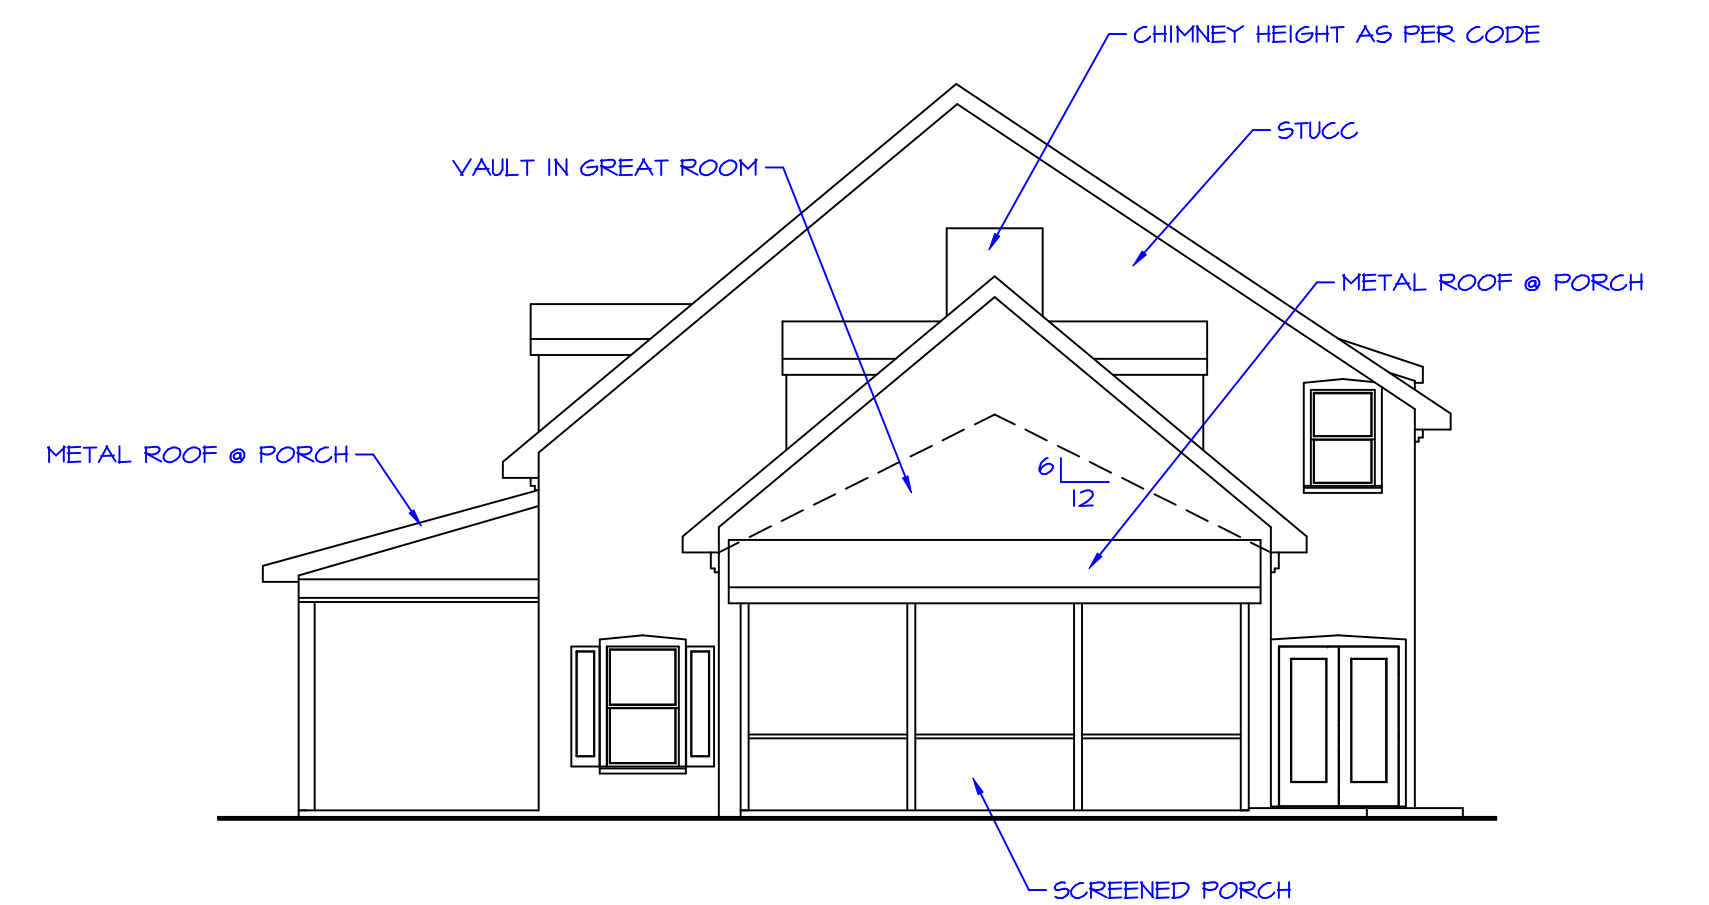

RIGHT ELEVATION

SCALE: 1/8" = 1'-0"

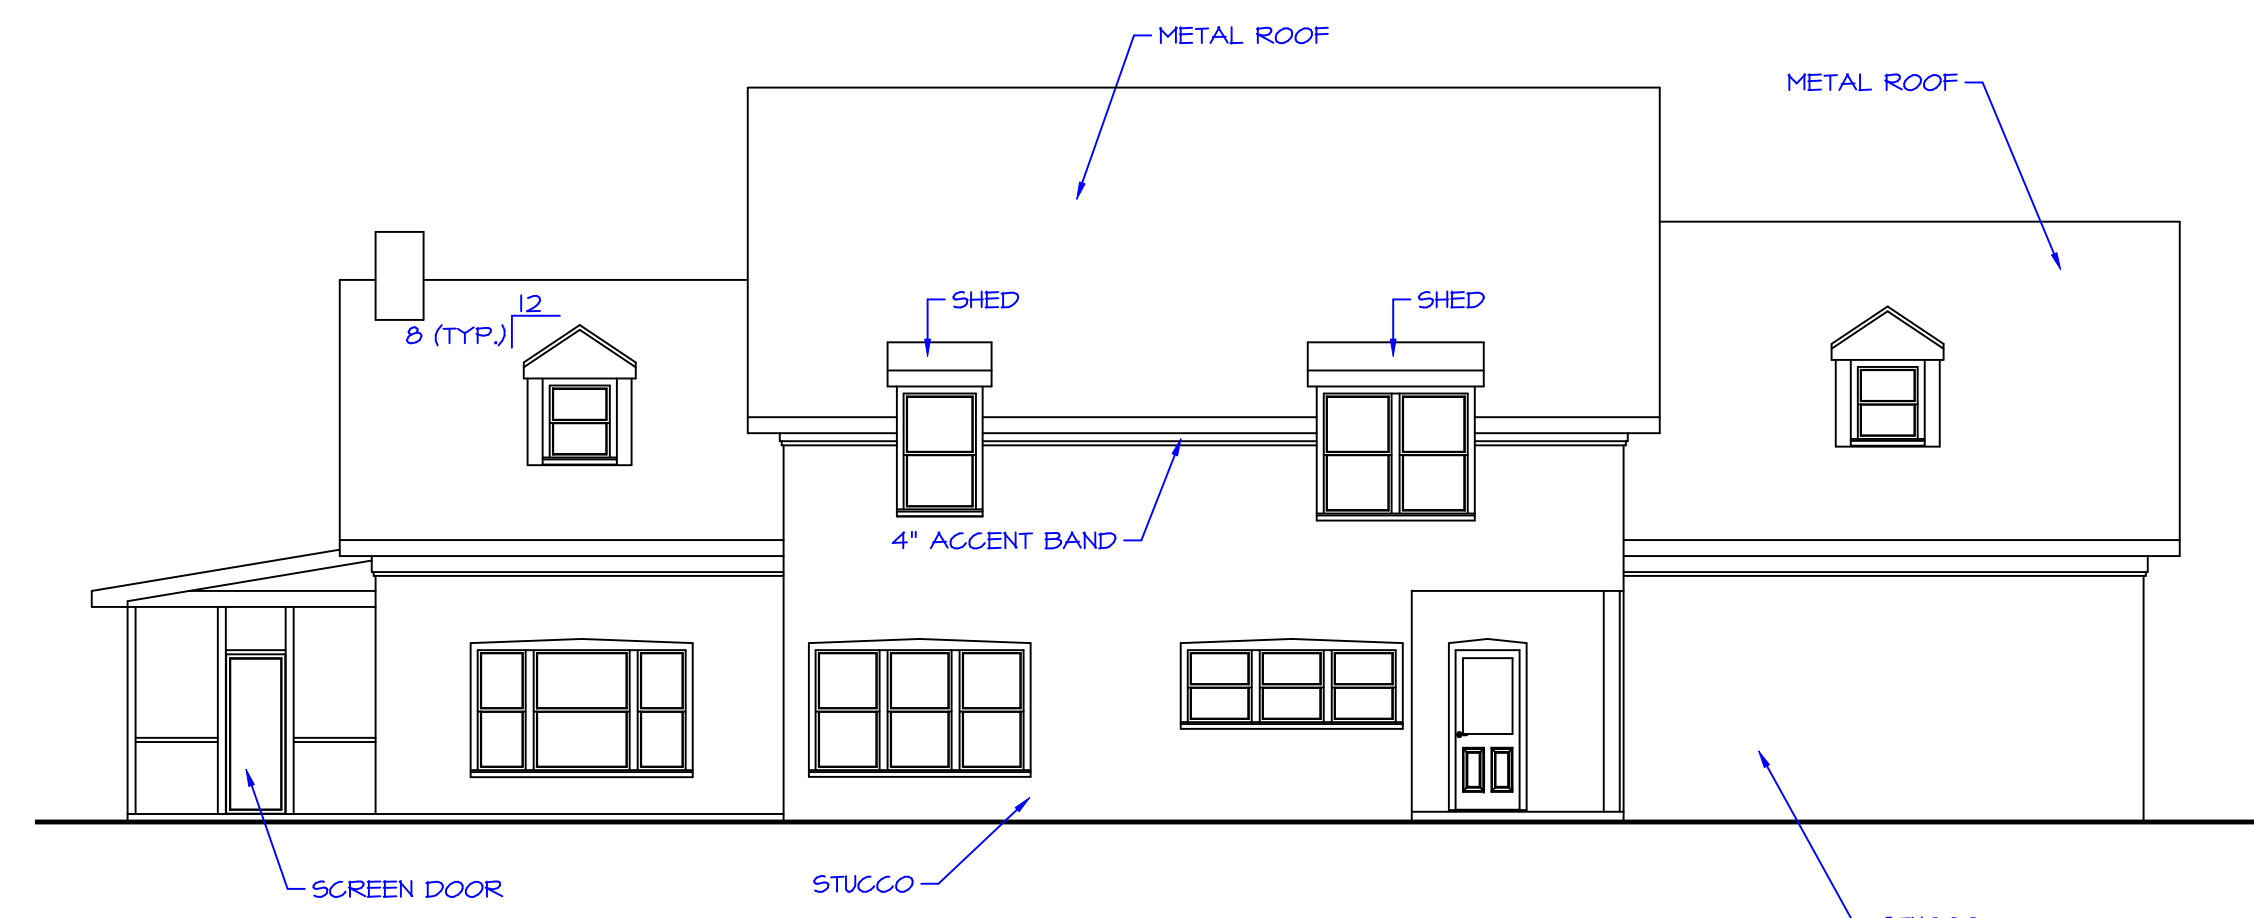

REAR ELEVATION

SCALE: 1/8" = 1'-0"