



REMODELED FOUNDATION PLAN
SCALE: 1/4" = 1'-0"

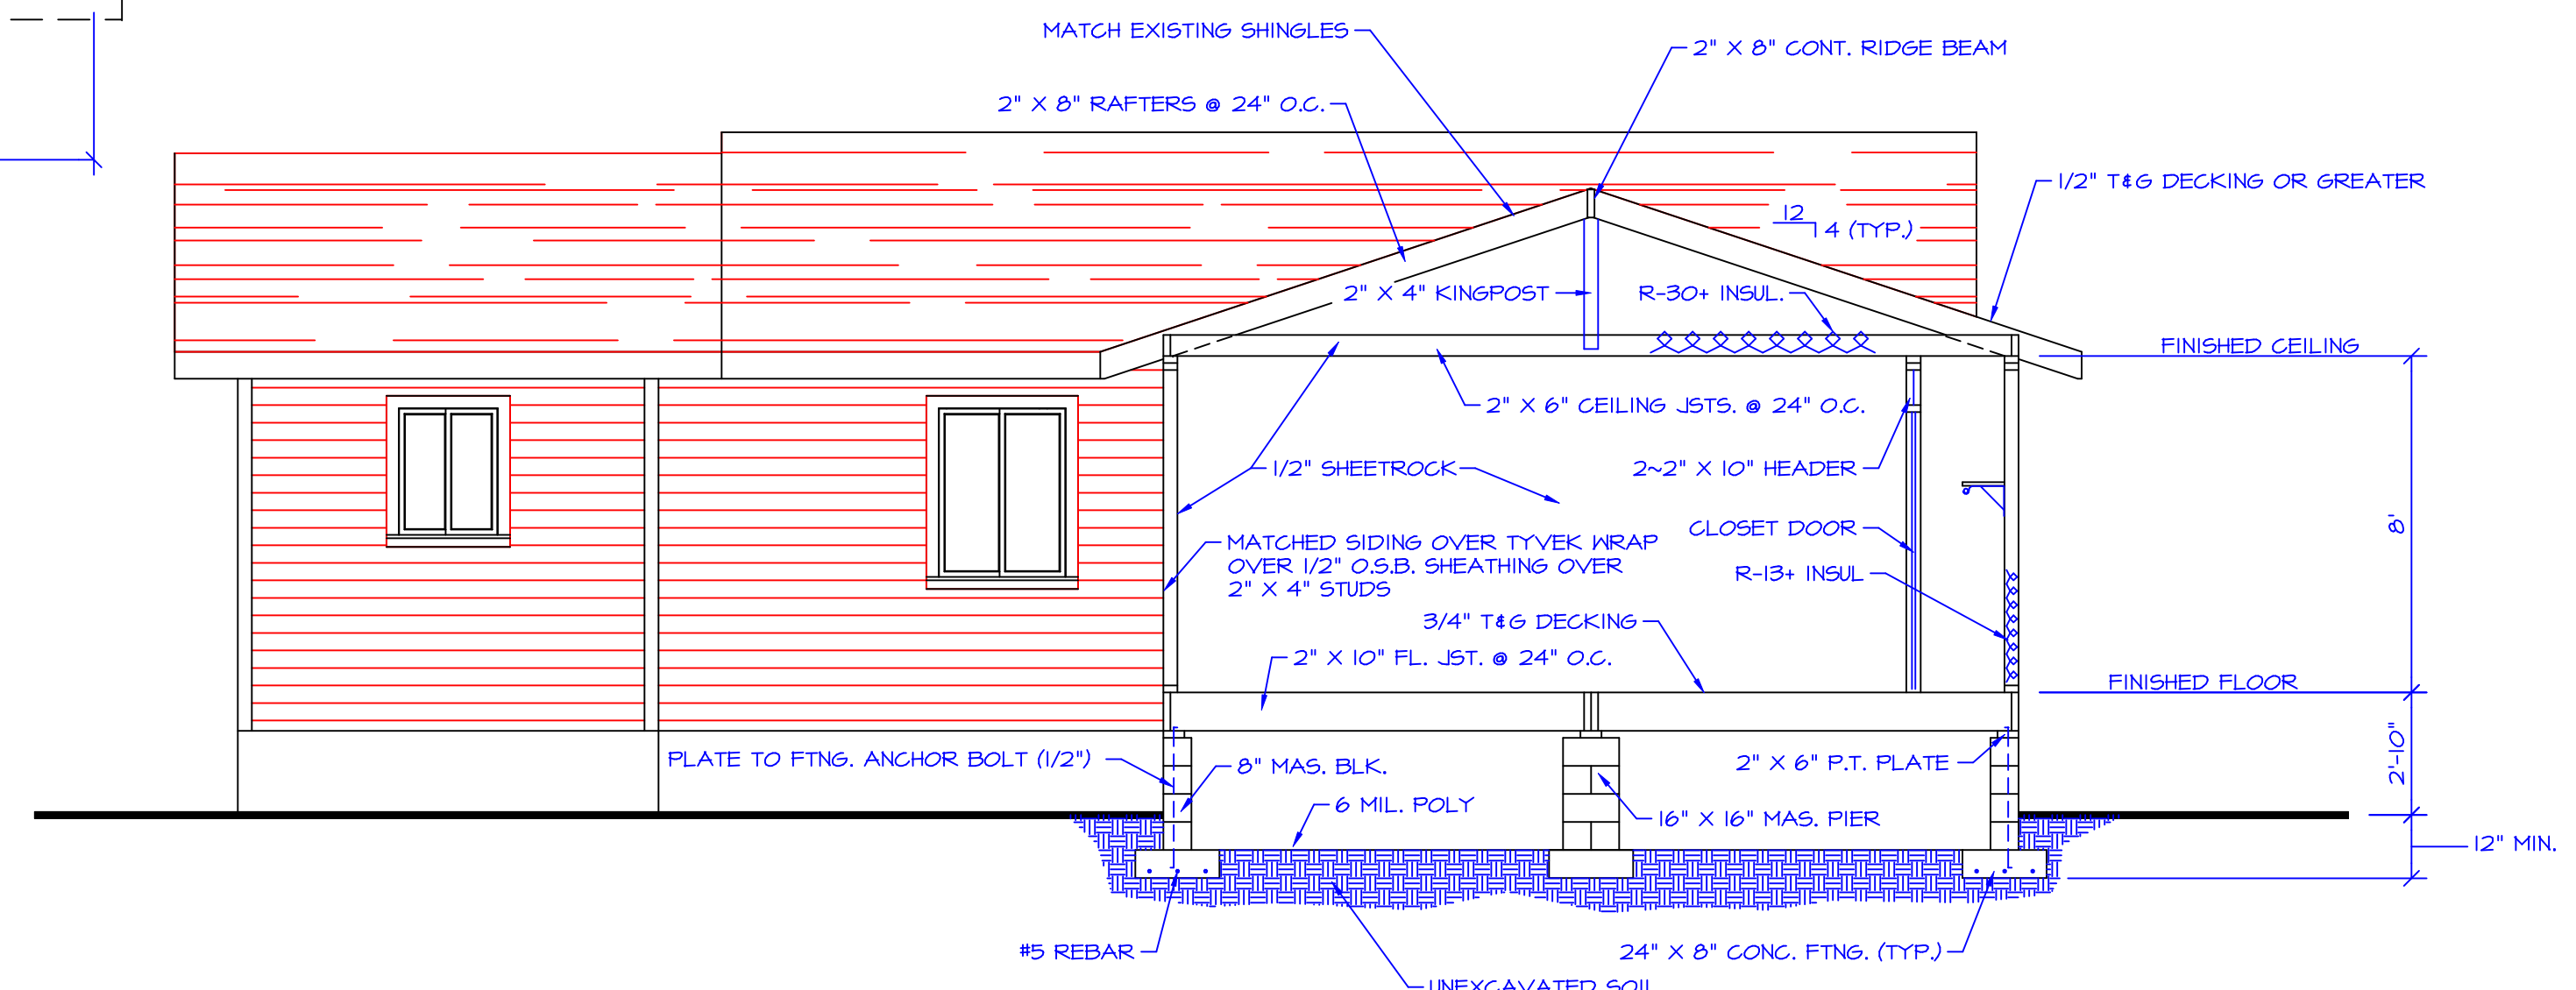

SECTION "B-B"
SCALE: 1/4" = 1'-0"

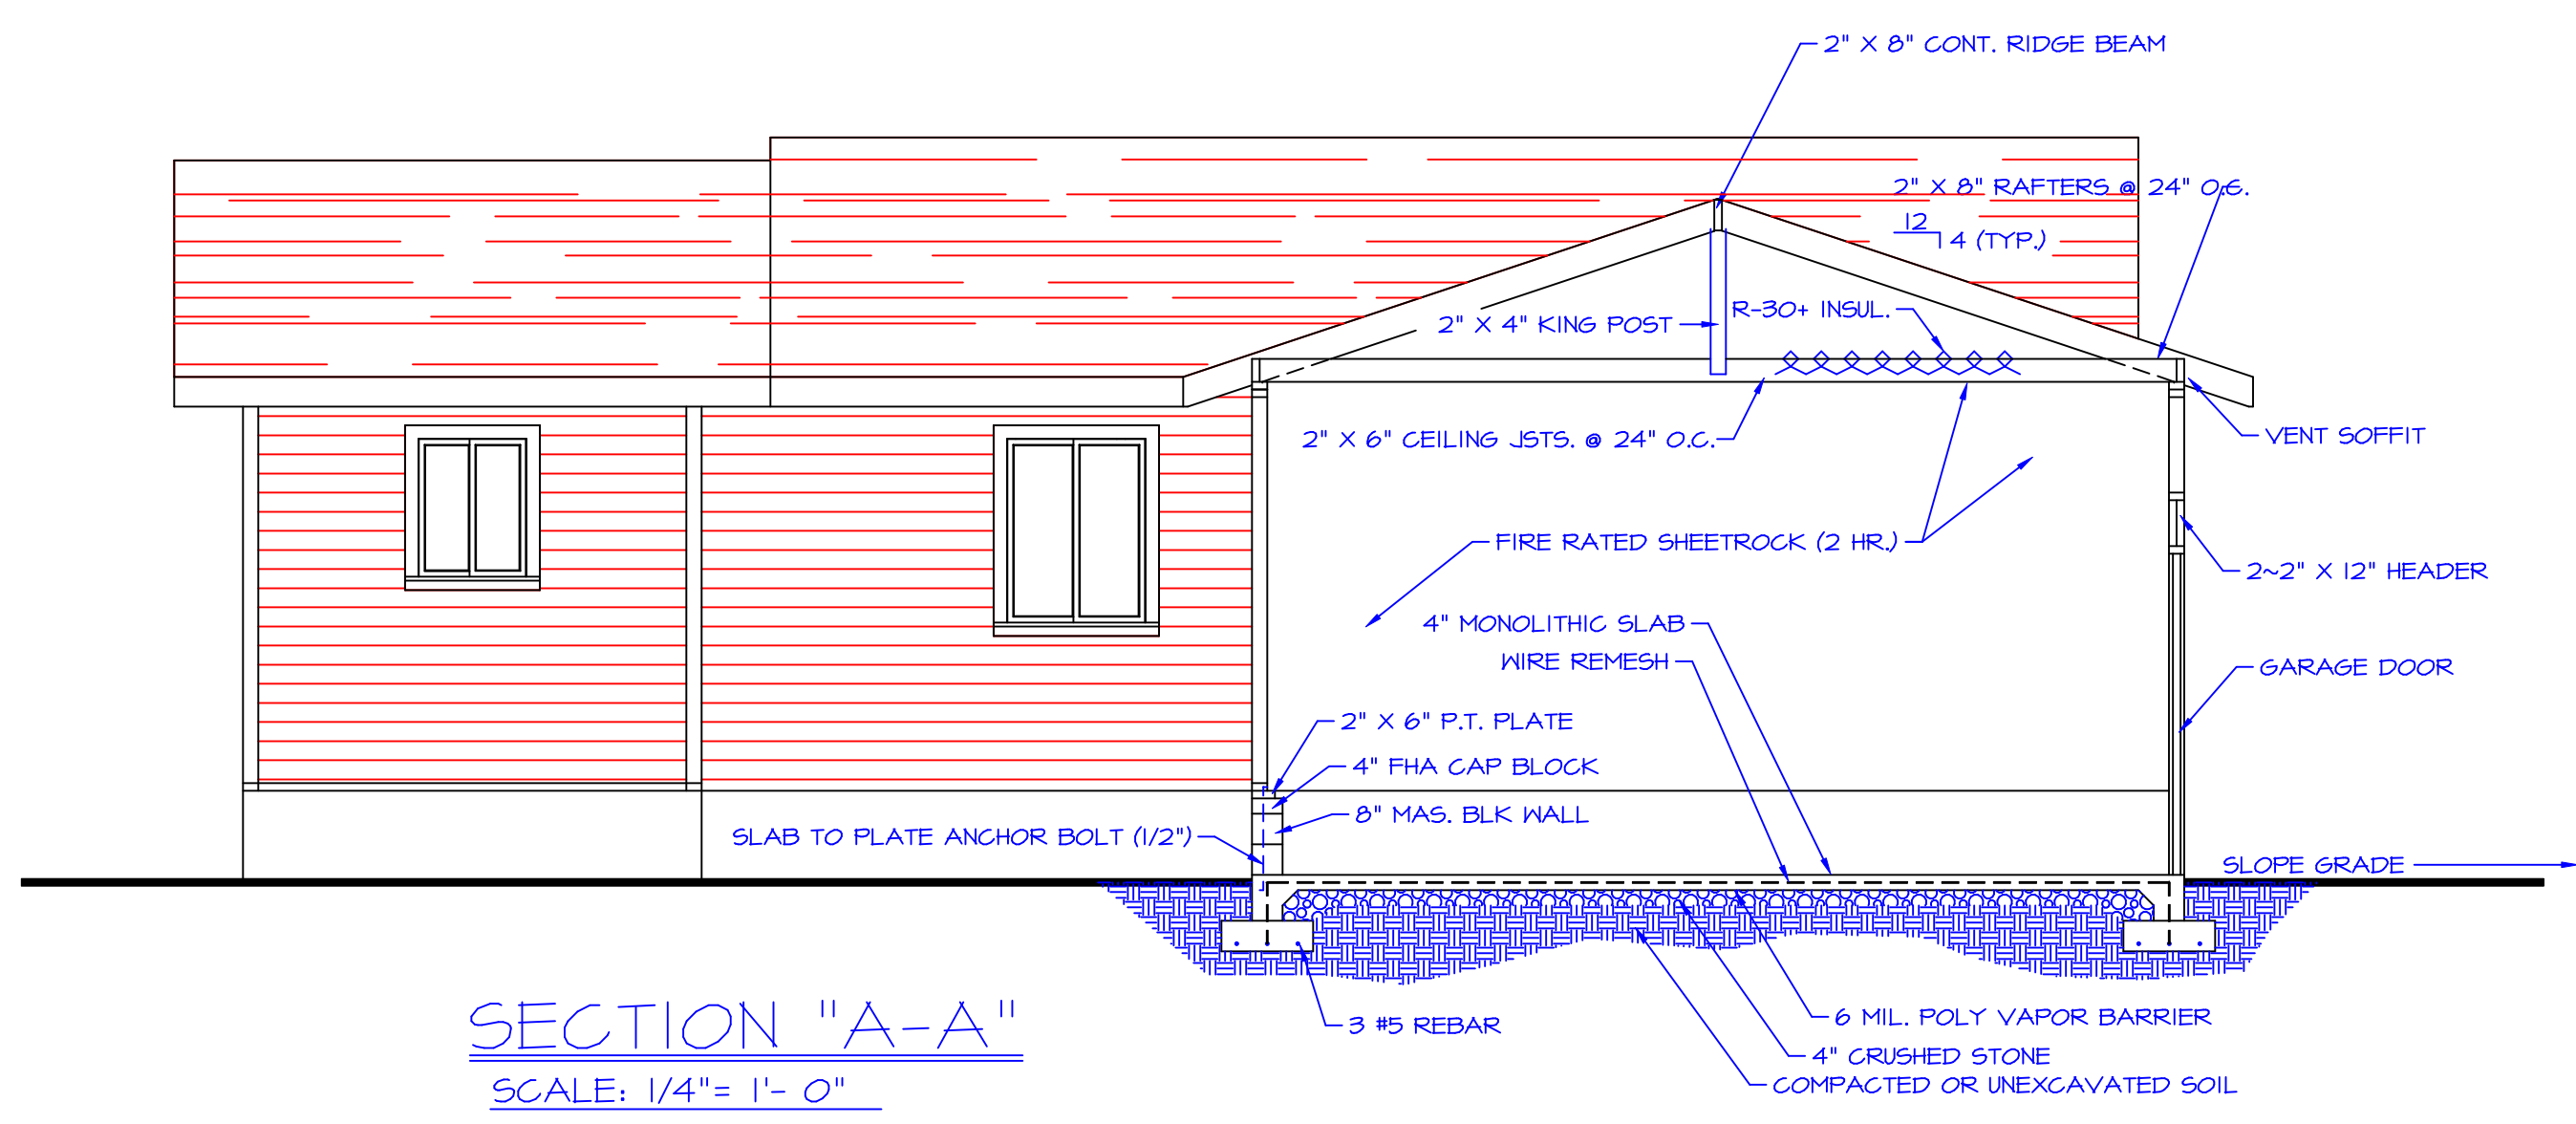

SECTION "A-A"
SCALE: 1/4" = 1'-0"