

 


CLIENT NAME HERE

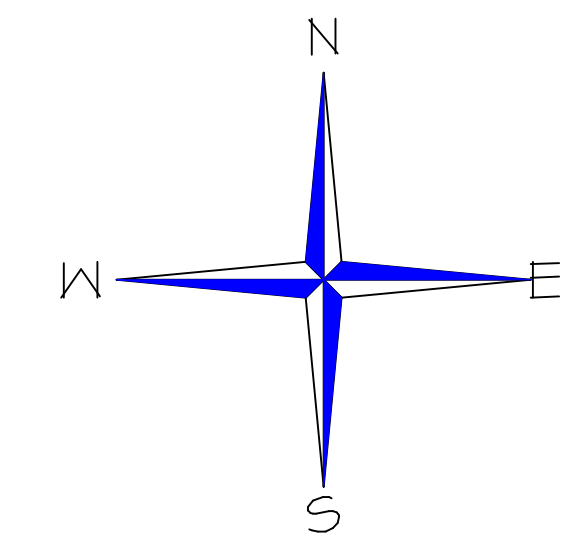

ABINGTON DRIVE (60' R/W)

CENTRAL BOULEVARD (80' R/W)

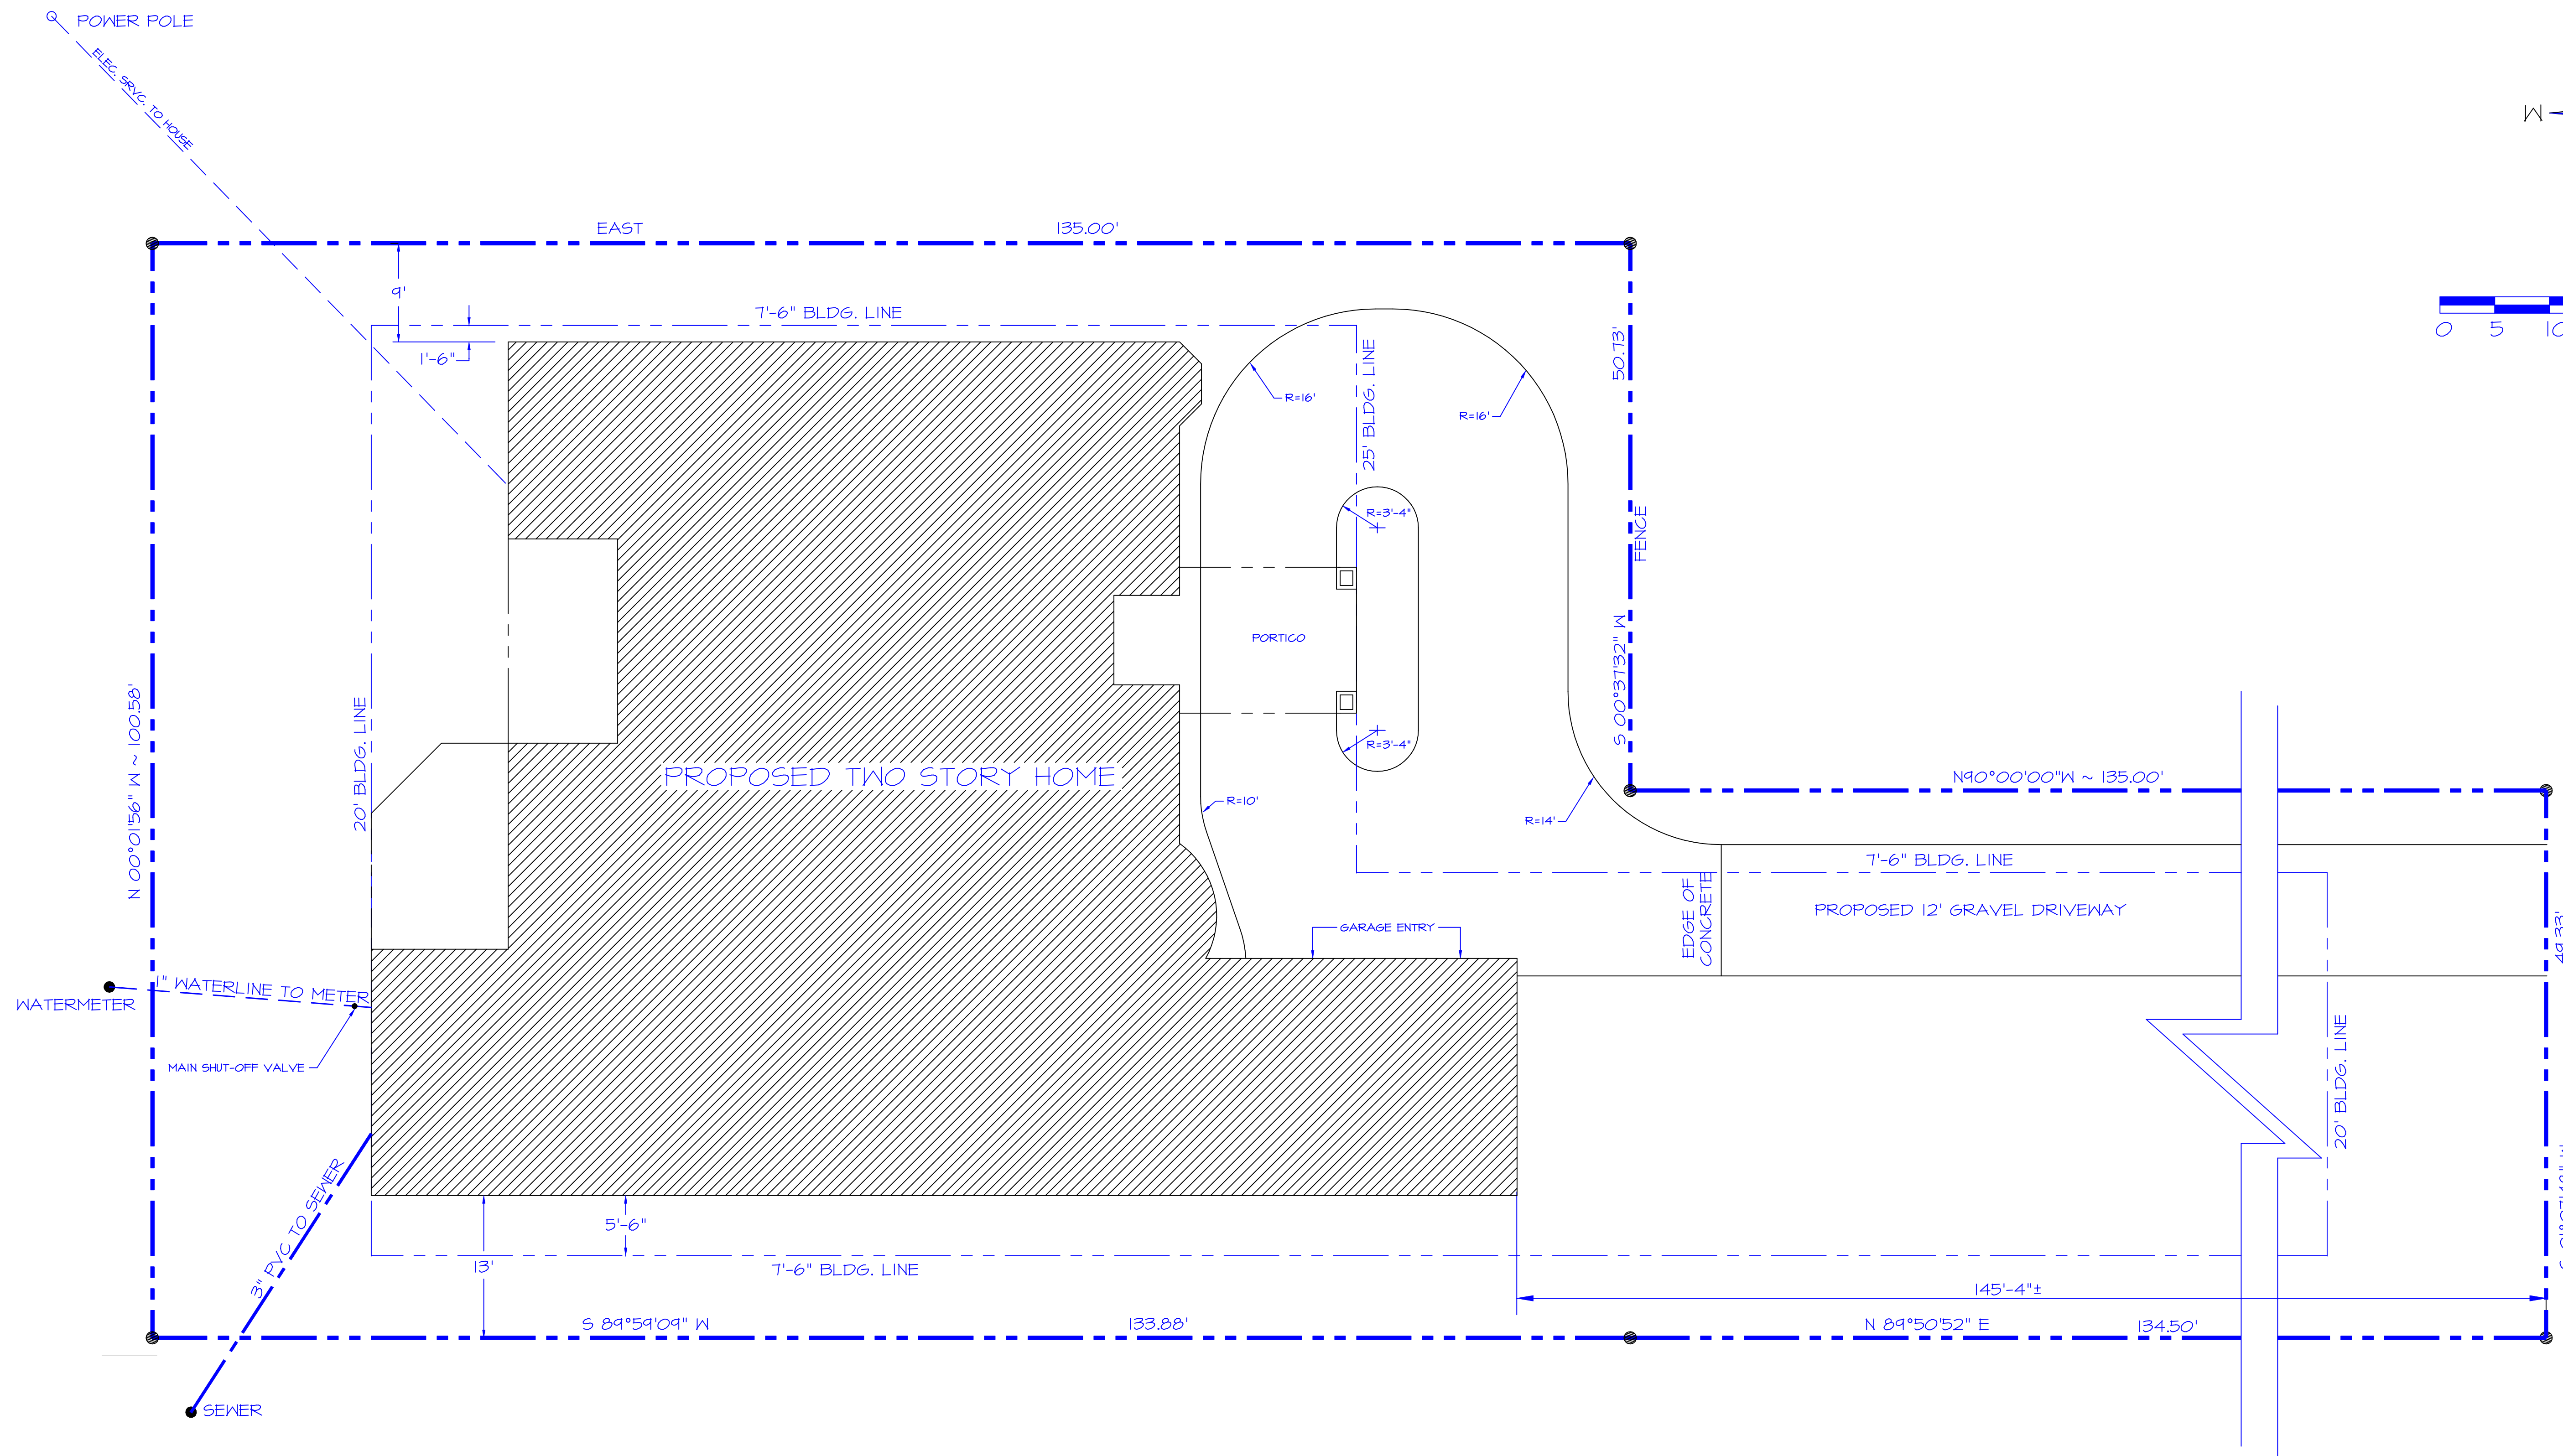

### SITE PLAN

SCALE: 1/8" = 1'-0"