



FRONT ELEVATION

SCALE: 1/4" = 1' - 0"

- ELEVATION NOTES**
- (1) TYP Roof Overhangs to be, UNL 24"
 - (2) Window Supplier responsible for tempering appropriate windows as required by co
 - (3) All indicated window grids to be 'Simulated Divided Lites,' unless clearly noted otr
 - (4) As feasible, all flue/exhaust pipes to be located on 'Back-side' of roof and pair match roofing color.
 - (5) Ice and water shield to be installed along roof plane 24" beyond exterior wall li
 - (6) All materials to wrap outside corners, unless clearly noted otherwise.
 - (7) Roof gutters and down spouts to be sized and installed per Manufacturer's Spe
 - (8) Foundation vents to be painted to blend with their surroundings
 - (9) All gutters & downspouts to be painted to blend surroundings
 - (10) All Flashing will be colored to blend with the surroundings
 - (11) All vents, stacks & pipes will be colored to blend with the surroundings
 - (12) If skylights are installed, insure they are an intrical part of the roof and should have clear, bronze, or gray glazing

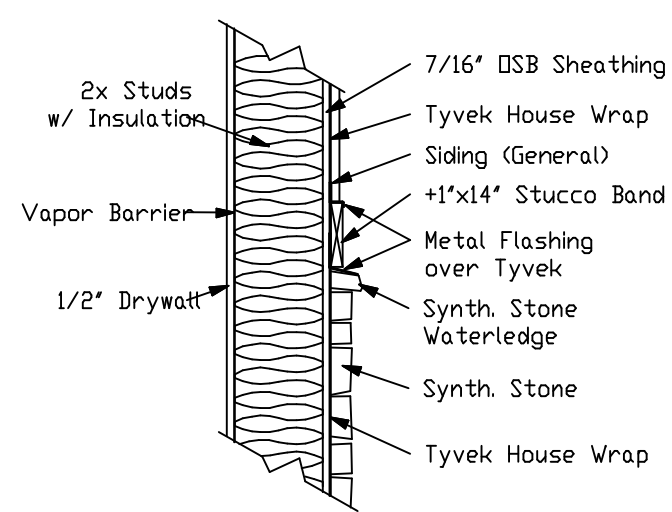

SIDING TO STONE DETAIL

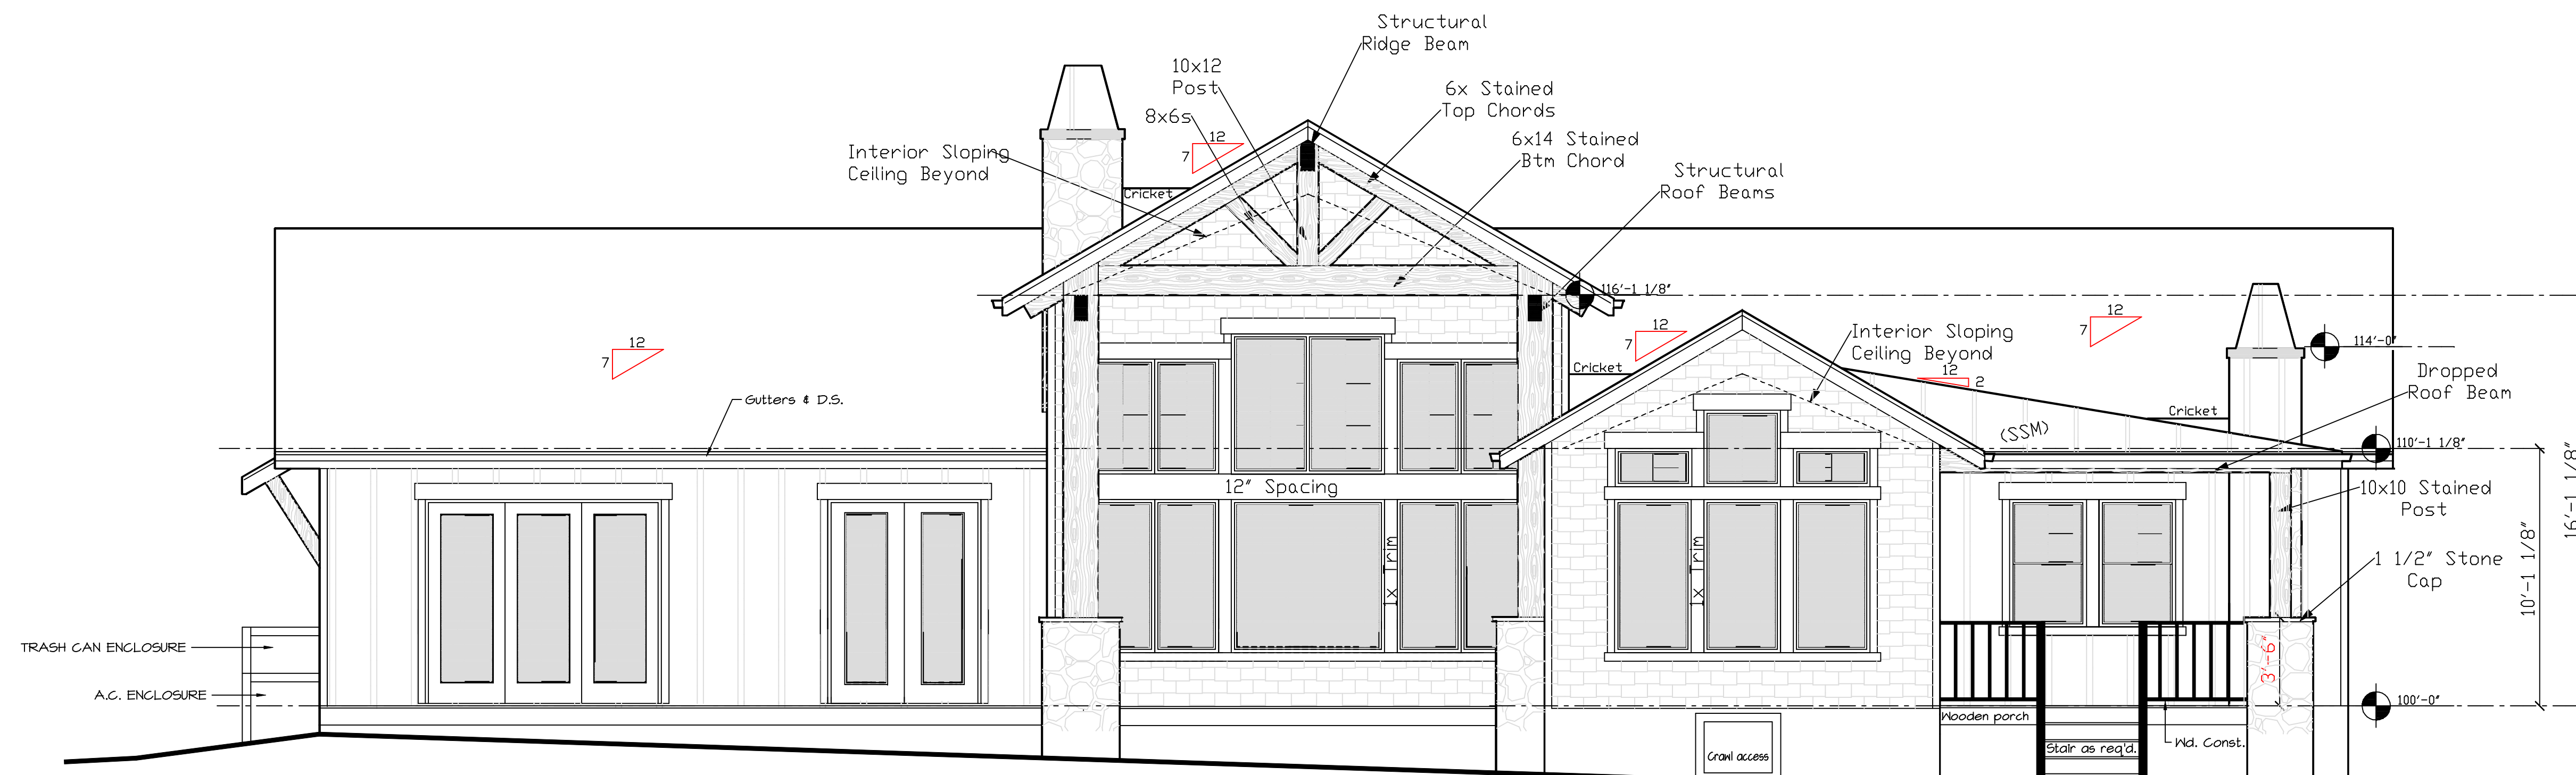

REAR ELEVATION

SCALE: 1/4" = 1' - 0"

BUILDER: **BUTLER DEVELOPMENTS, LLC**
 P.O. BOX 3030
 SHOW LOW, AZ 85902
 928-537-2434
 butlerdevelopments.com

Residence for:
Peschka



2-8