


- NOTES:**
- 1- All roof overhangs are 24", UNO.
  - 2- All roof pitches are T:12, UNO.
  - 3- All ceiling pitches are 5:12, UNO.
  - 4- All soffits to be flat and fascia to be plumb cut.
  - 5- All truss heels to be 12" minimum.
  - 6- See plans and elevations for varying wall heights.
  - 7- All roof penetrations to be painted to blend with roofing material.

**ROOF PLAN**  
SCALE: 3/16" = 1'- 0"

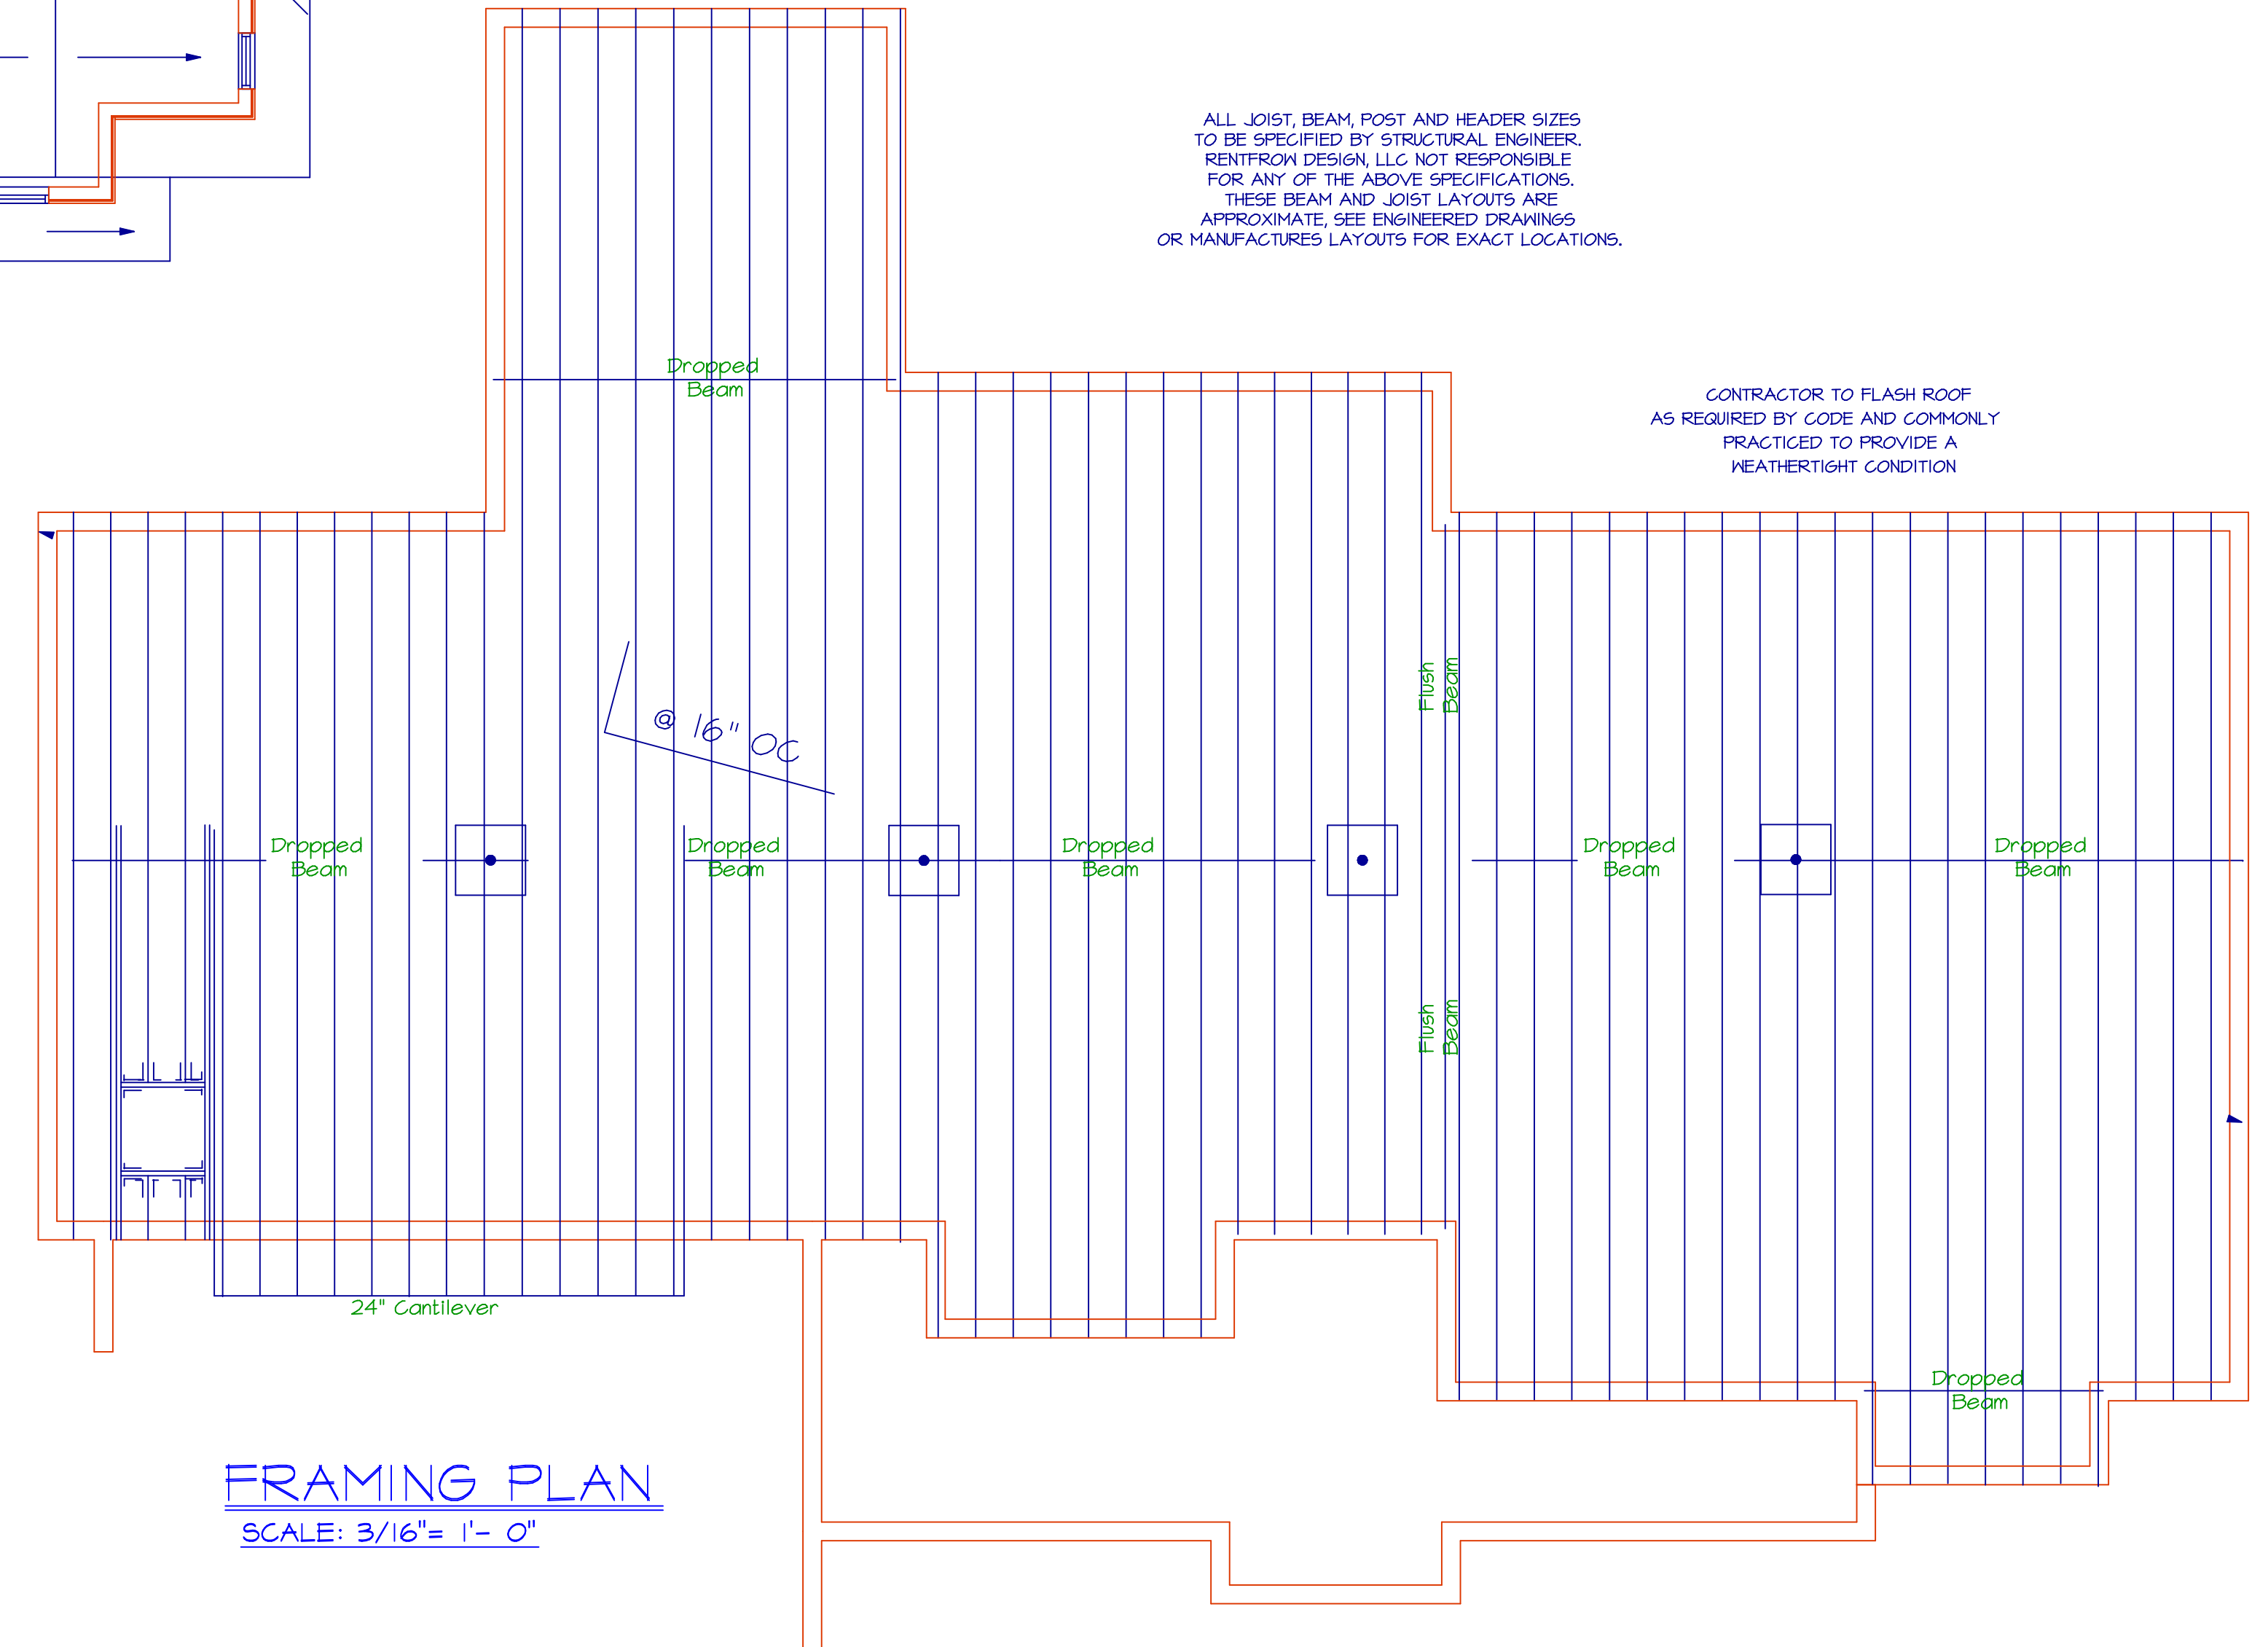

**FRAMING PLAN**  
SCALE: 3/16" = 1'- 0"

ALL JOIST, BEAM, POST AND HEADER SIZES TO BE SPECIFIED BY STRUCTURAL ENGINEER. RENTFROW DESIGN, LLC. NOT RESPONSIBLE FOR ANY OF THE ABOVE SPECIFICATIONS. THESE BEAM AND JOIST LAYOUTS ARE APPROXIMATE, SEE ENGINEERED DRAWINGS OR MANUFACTURES LAYOUTS FOR EXACT LOCATIONS.