

PROPOSED RESIDENCE FOR:

CLIENT NAME HERE



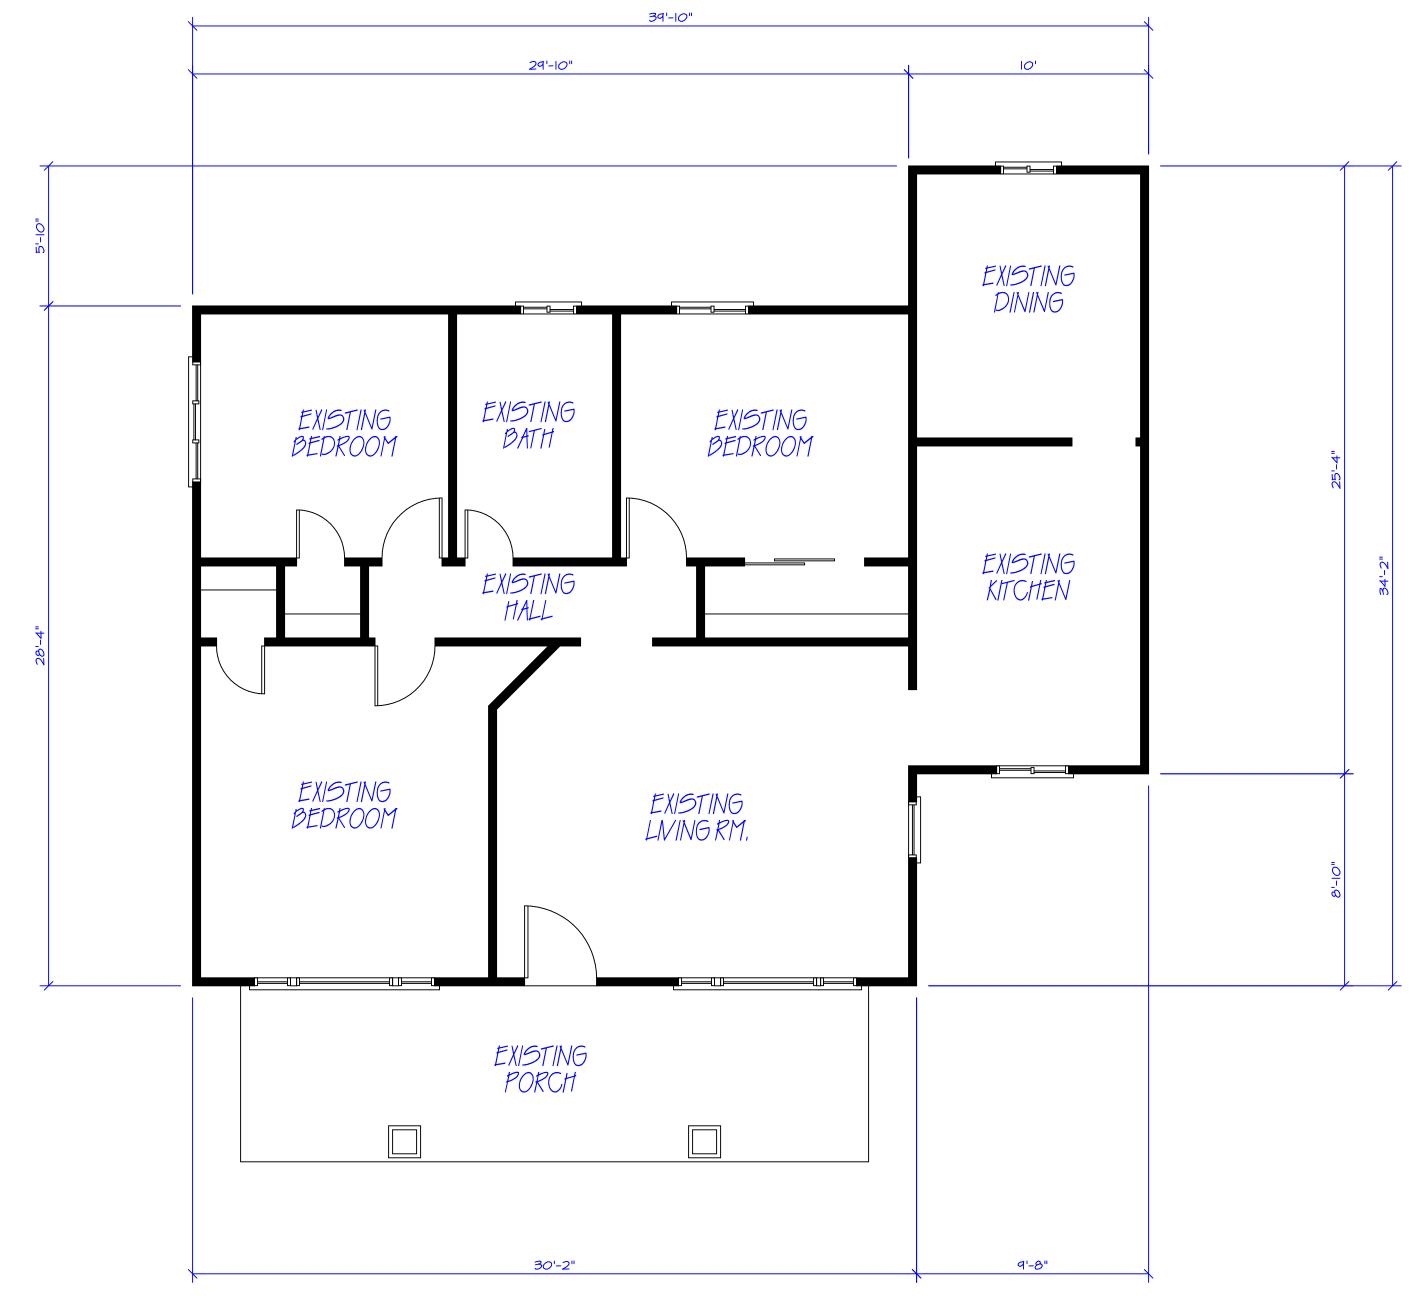

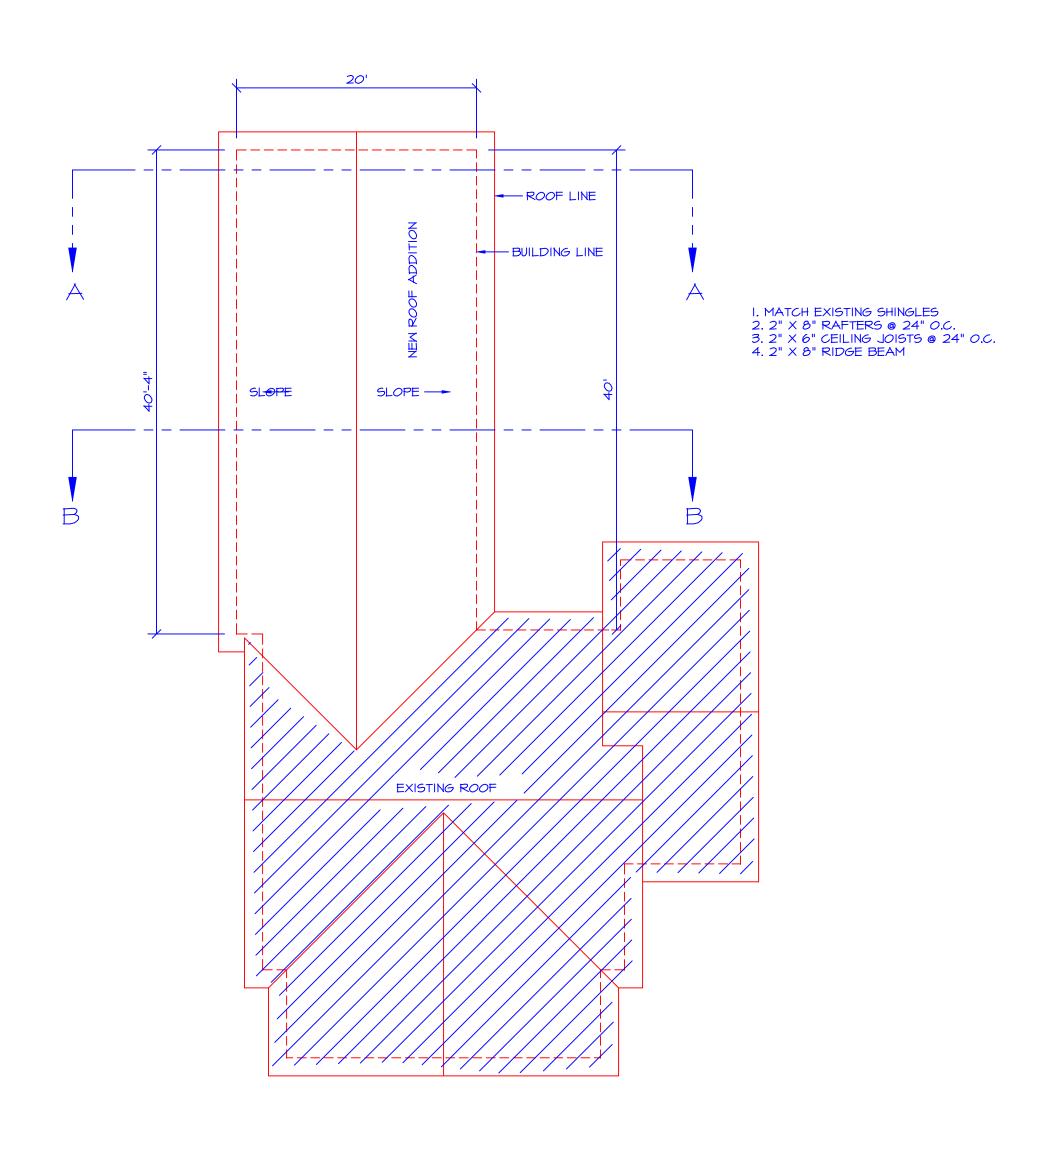

<u>ROOF PLAN</u> <u>SCALE: 1/8"= 1'- 0"</u>



DRAWN BY: T.J.D. 6-22-2015