


CLIENT NAME HERE

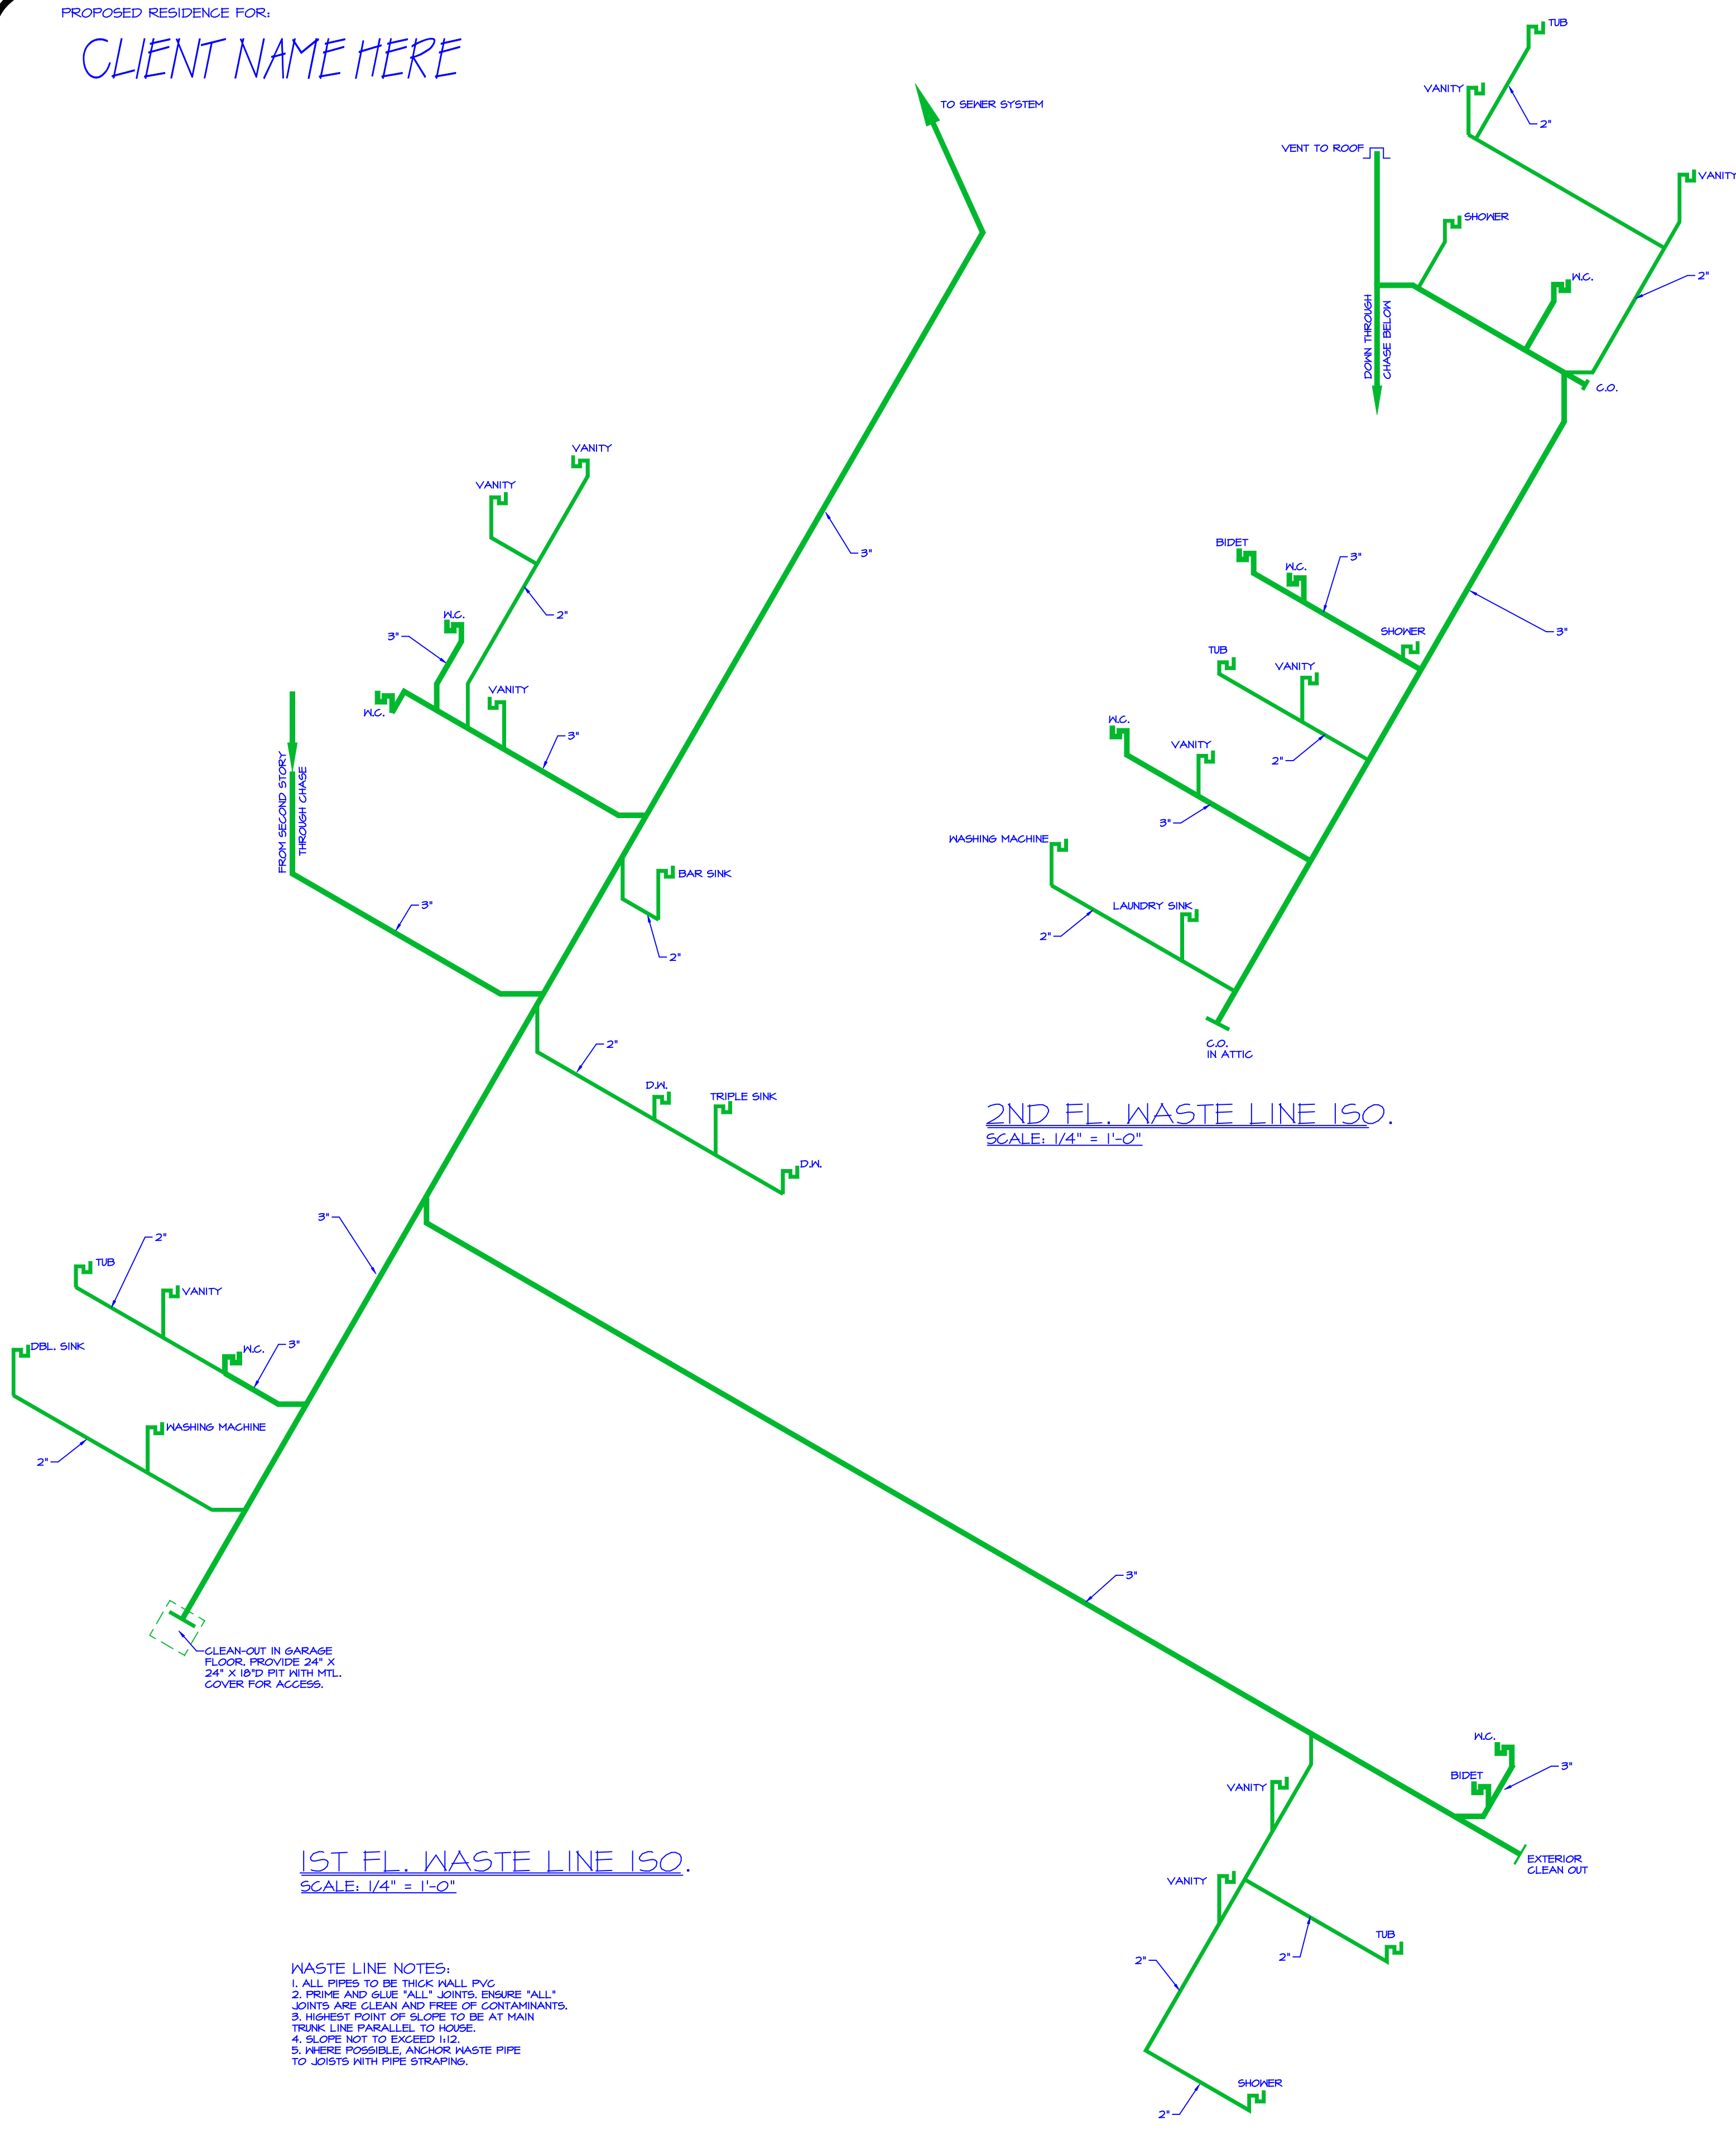


2ND FL. WASTE LINE ISO.
SCALE: 1/4" = 1'-0"

1ST FL. WASTE LINE ISO.
SCALE: 1/4" = 1'-0"

WASTE LINE NOTES:

1. ALL PIPES TO BE THICK WALL PVC
2. PRIME AND GUE "ALL" JOINTS. ENSURE "ALL" JOINTS ARE CLEAN AND FREE OF CONTAMINANTS.
3. HIGHEST POINT OF SLOPE TO BE AT MAIN TRUNK LINE PARALLEL TO HOUSE.
4. SLOPE NOT TO EXCEED 1/2"
5. WHERE POSSIBLE, ANCHOR WASTE PIPE TO JOISTS WITH PIPE STRAPPING.

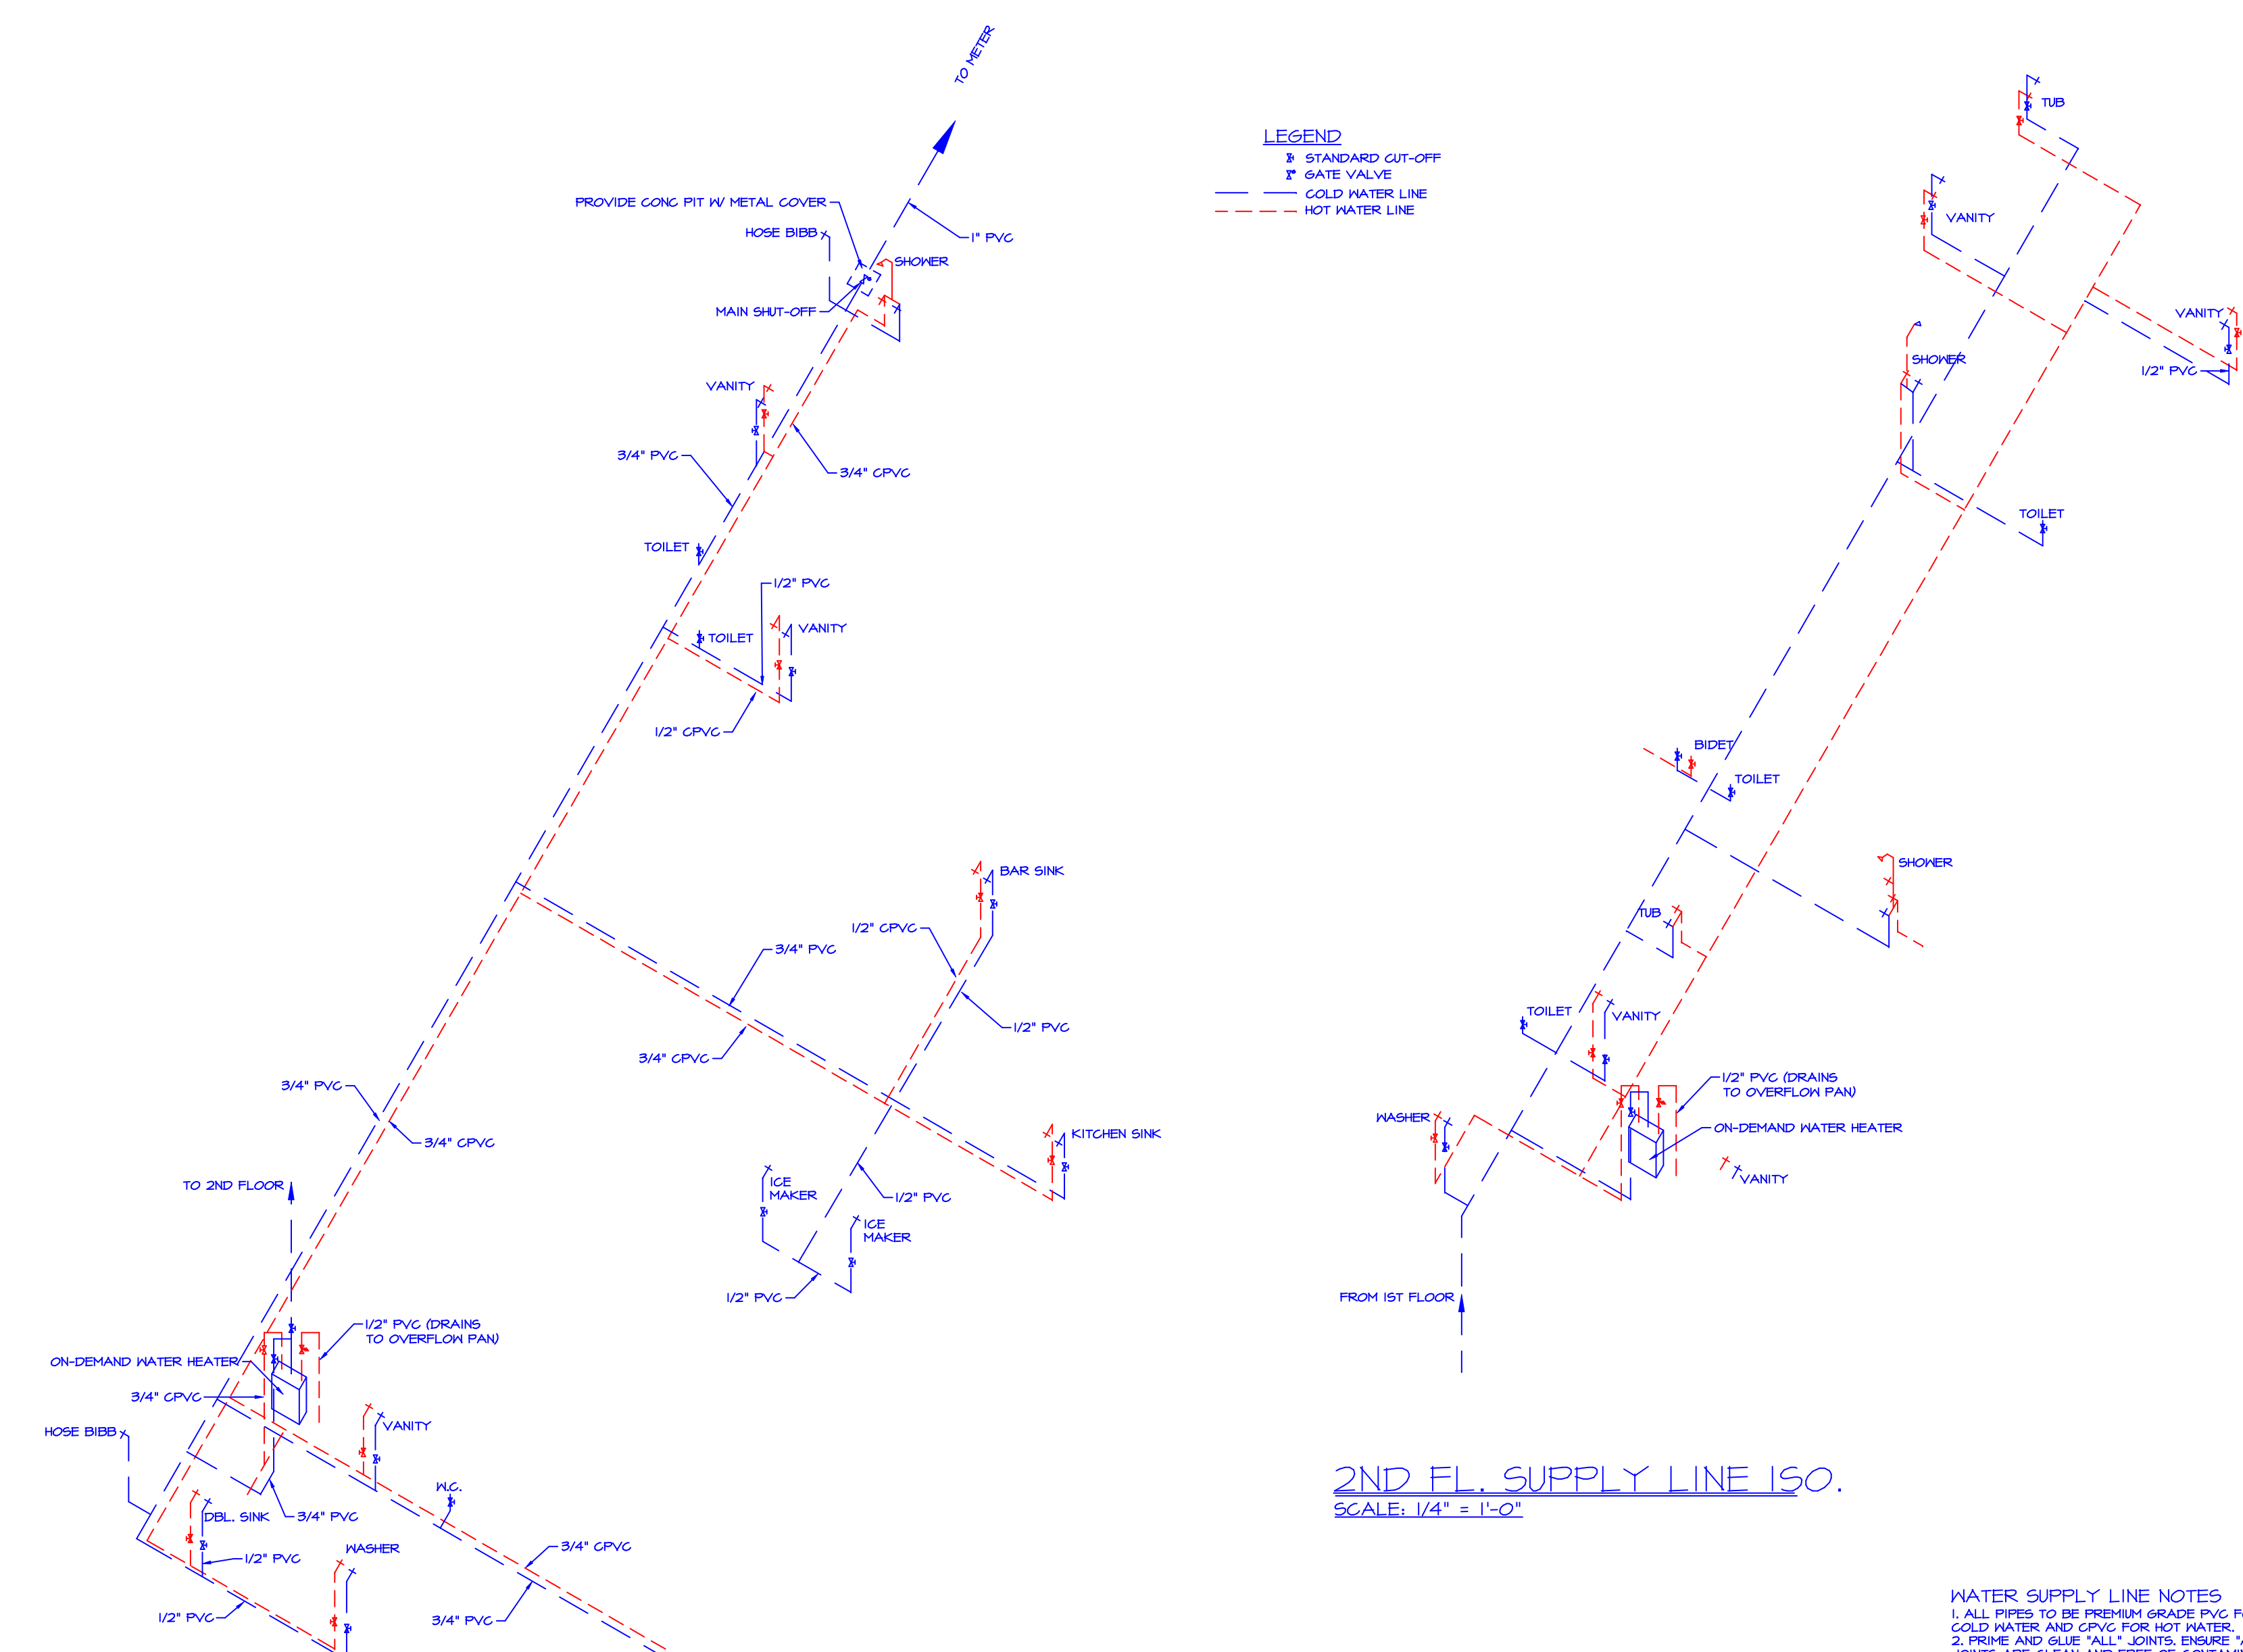

2ND FL. SUPPLY LINE ISO.
SCALE: 1/4" = 1'-0"

1ST FL. SUPPLY LINE ISO.
SCALE: 1/4" = 1'-0"

LEGEND

- STANDARD CUT-OFF
- GATE VALVE
- COLD WATER LINE
- HOT WATER LINE

WATER SUPPLY LINE NOTES

1. ALL PIPES TO BE PREMIUM GRADE PVC FOR COLD WATER AND CPVC FOR HOT WATER.
2. PRIME AND GUE "ALL" JOINTS. ENSURE "ALL" JOINTS ARE CLEAN AND FREE OF CONTAMINANTS.
3. PVC OR CPVC VALVES MAY BE USED IF OF A PREMIUM QUALITY.
4. WHERE POSSIBLE, ANCHOR LINES TO JOISTS AND STUDS WITH PIPE STRAPPING.