



**LEFT ELEVATION**

SCALE: 1/4" = 1'- 0"

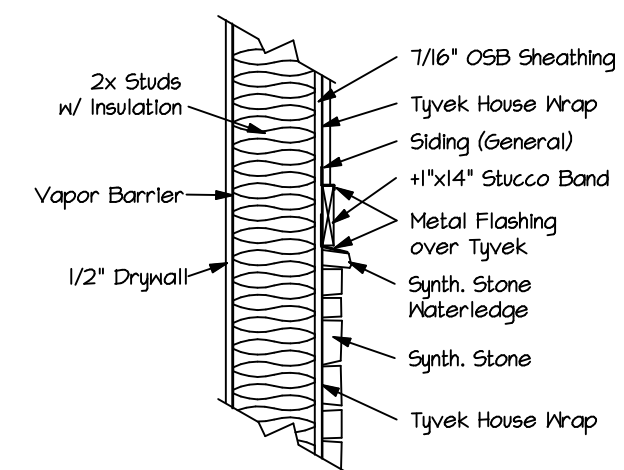

SIDING TO STONE DETAIL

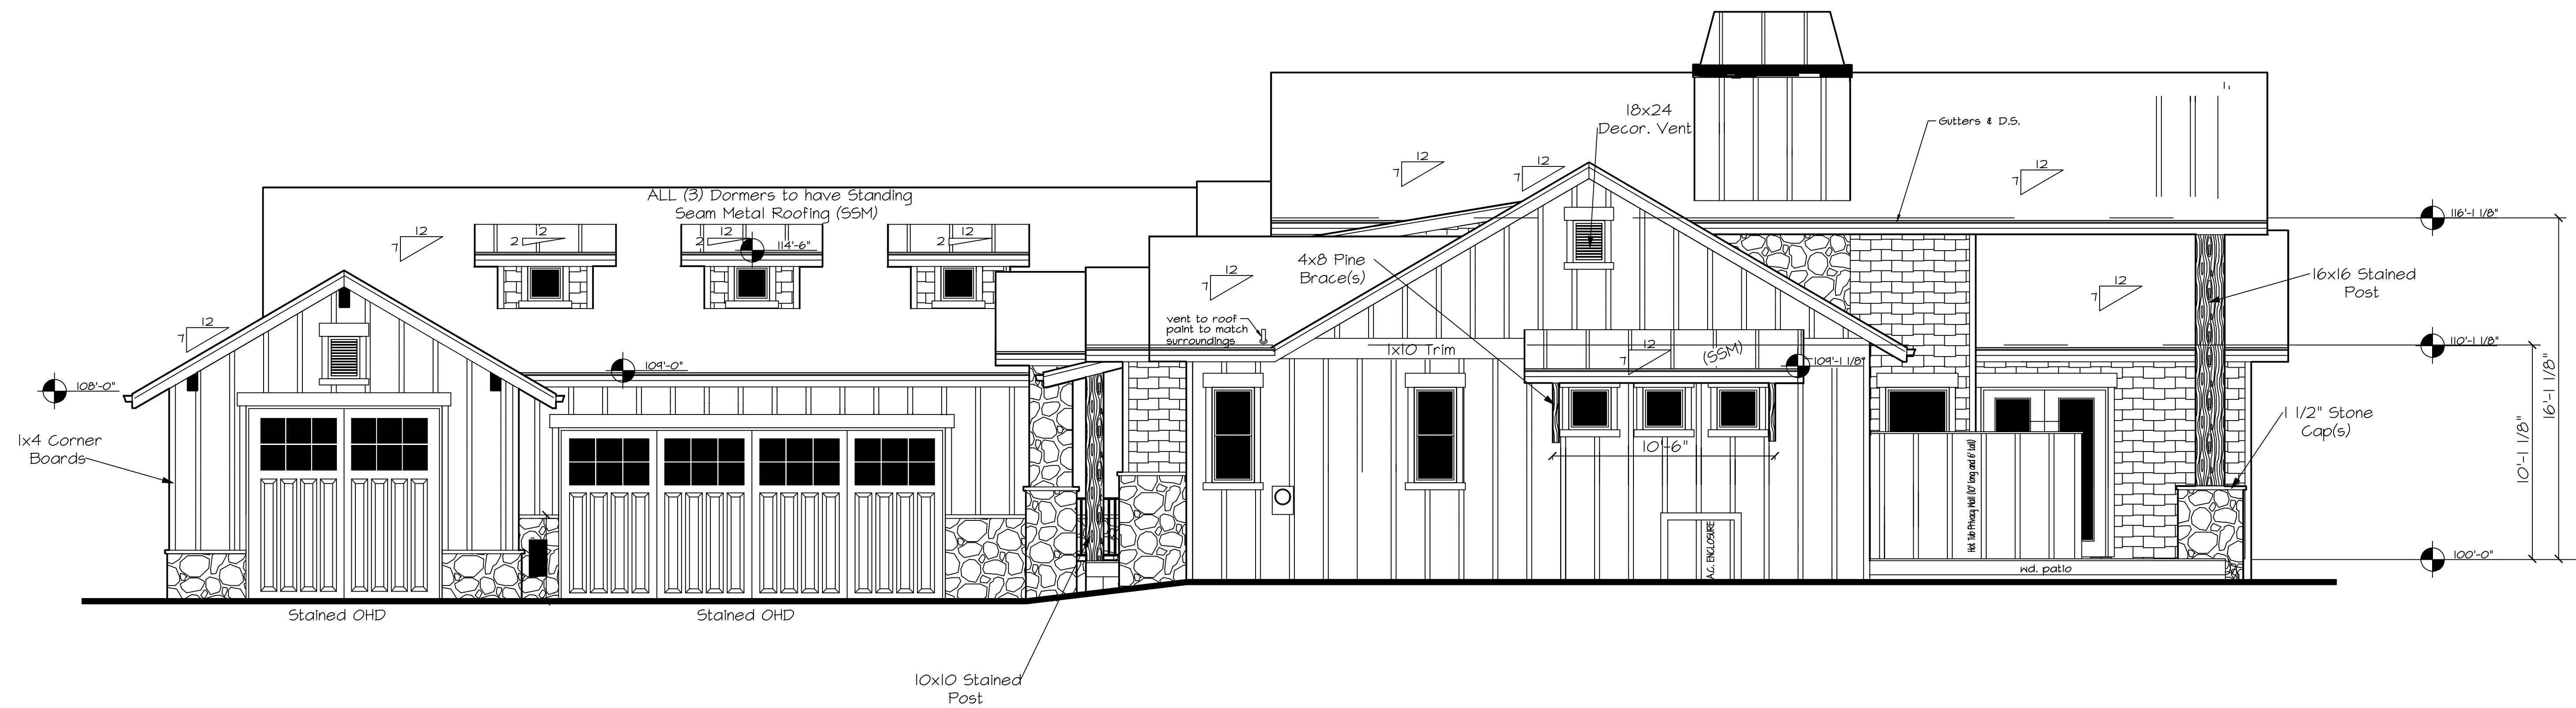

**RIGHT ELEVATION**

SCALE: 1/4" = 1'- 0"