



LEFT ELEVATION

SCALE: 1/4" = 1'- 0"

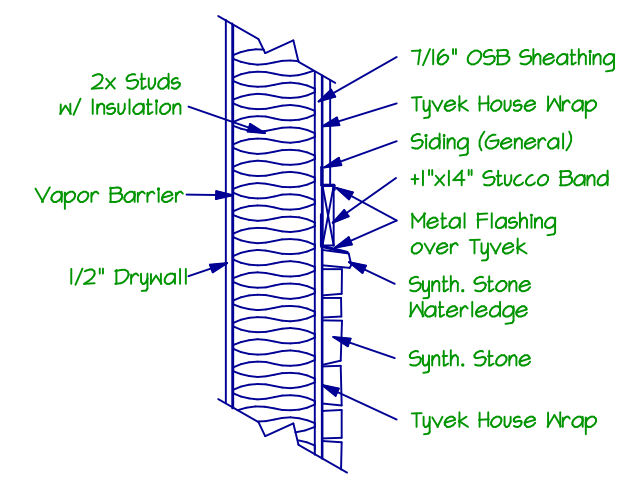

SIDING TO STONE DETAIL

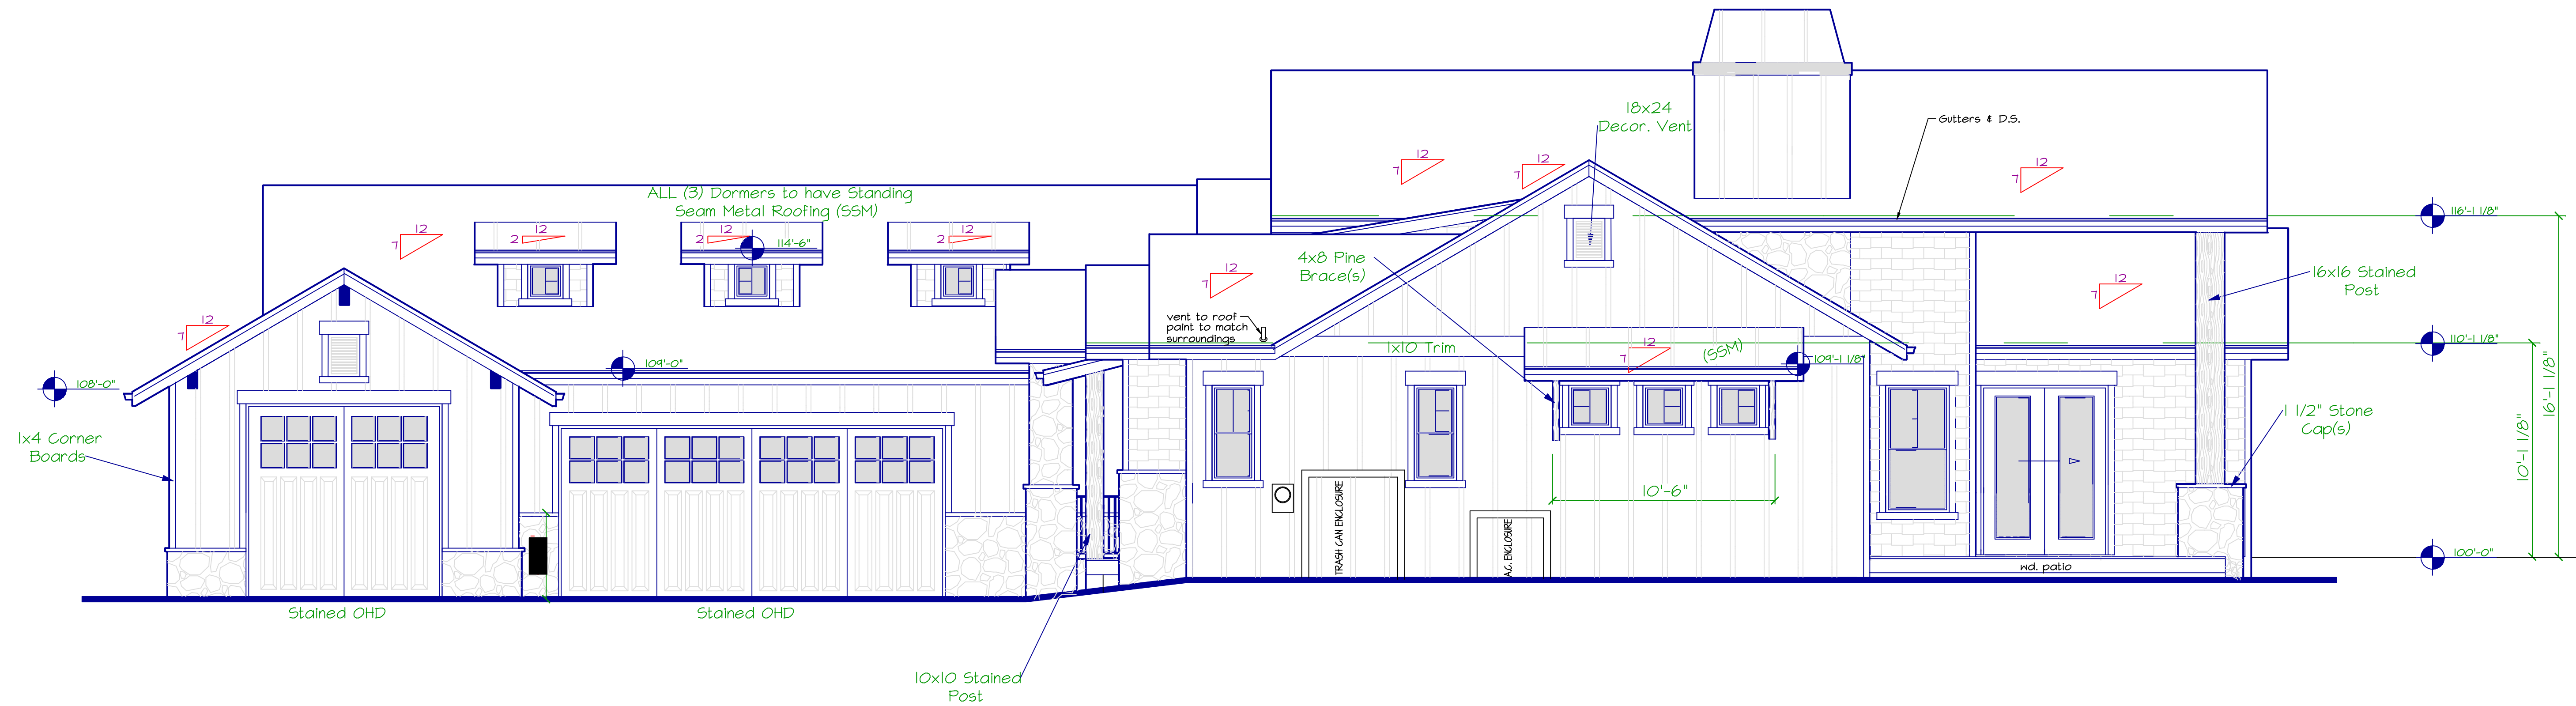

RIGHT ELEVATION

SCALE: 1/4" = 1'- 0"

BUILDER: BUTLER DEVELOPMENTS, LLC

P.O. BOX 3030
SHOW LOW, AZ 85902
928-537-2434
butlerdevelopments.com

Residence for:

Peschka



3-8